

No.	ISSUED	DATE
1	ISSUED FOR SPA	FEB. 17, 2022
2	RE-ISSUED FOR SPA	AUG. 25, 2022
3	ISSUED FOR PERMIT/TENDER	DEC. 19, 2022
4	ISSUED FOR ADDENDUM	JAN. 9, 2023
5	RE-ISSUED FOR PERMIT/TENDER	MAR. 5, 2023
6	RE-ISSUED FOR SPA	MAR. 15, 2023
7	ISSUED FOR TENDER ADDENDUM I	MAY 19, 2023
8	CURRENT SET	JUNE 27, 2023


6 Reserved

5 Reserved

4 Reserved

3 Guard Detail
A-20
1:25

2 RWL Detail
A-20
1:10

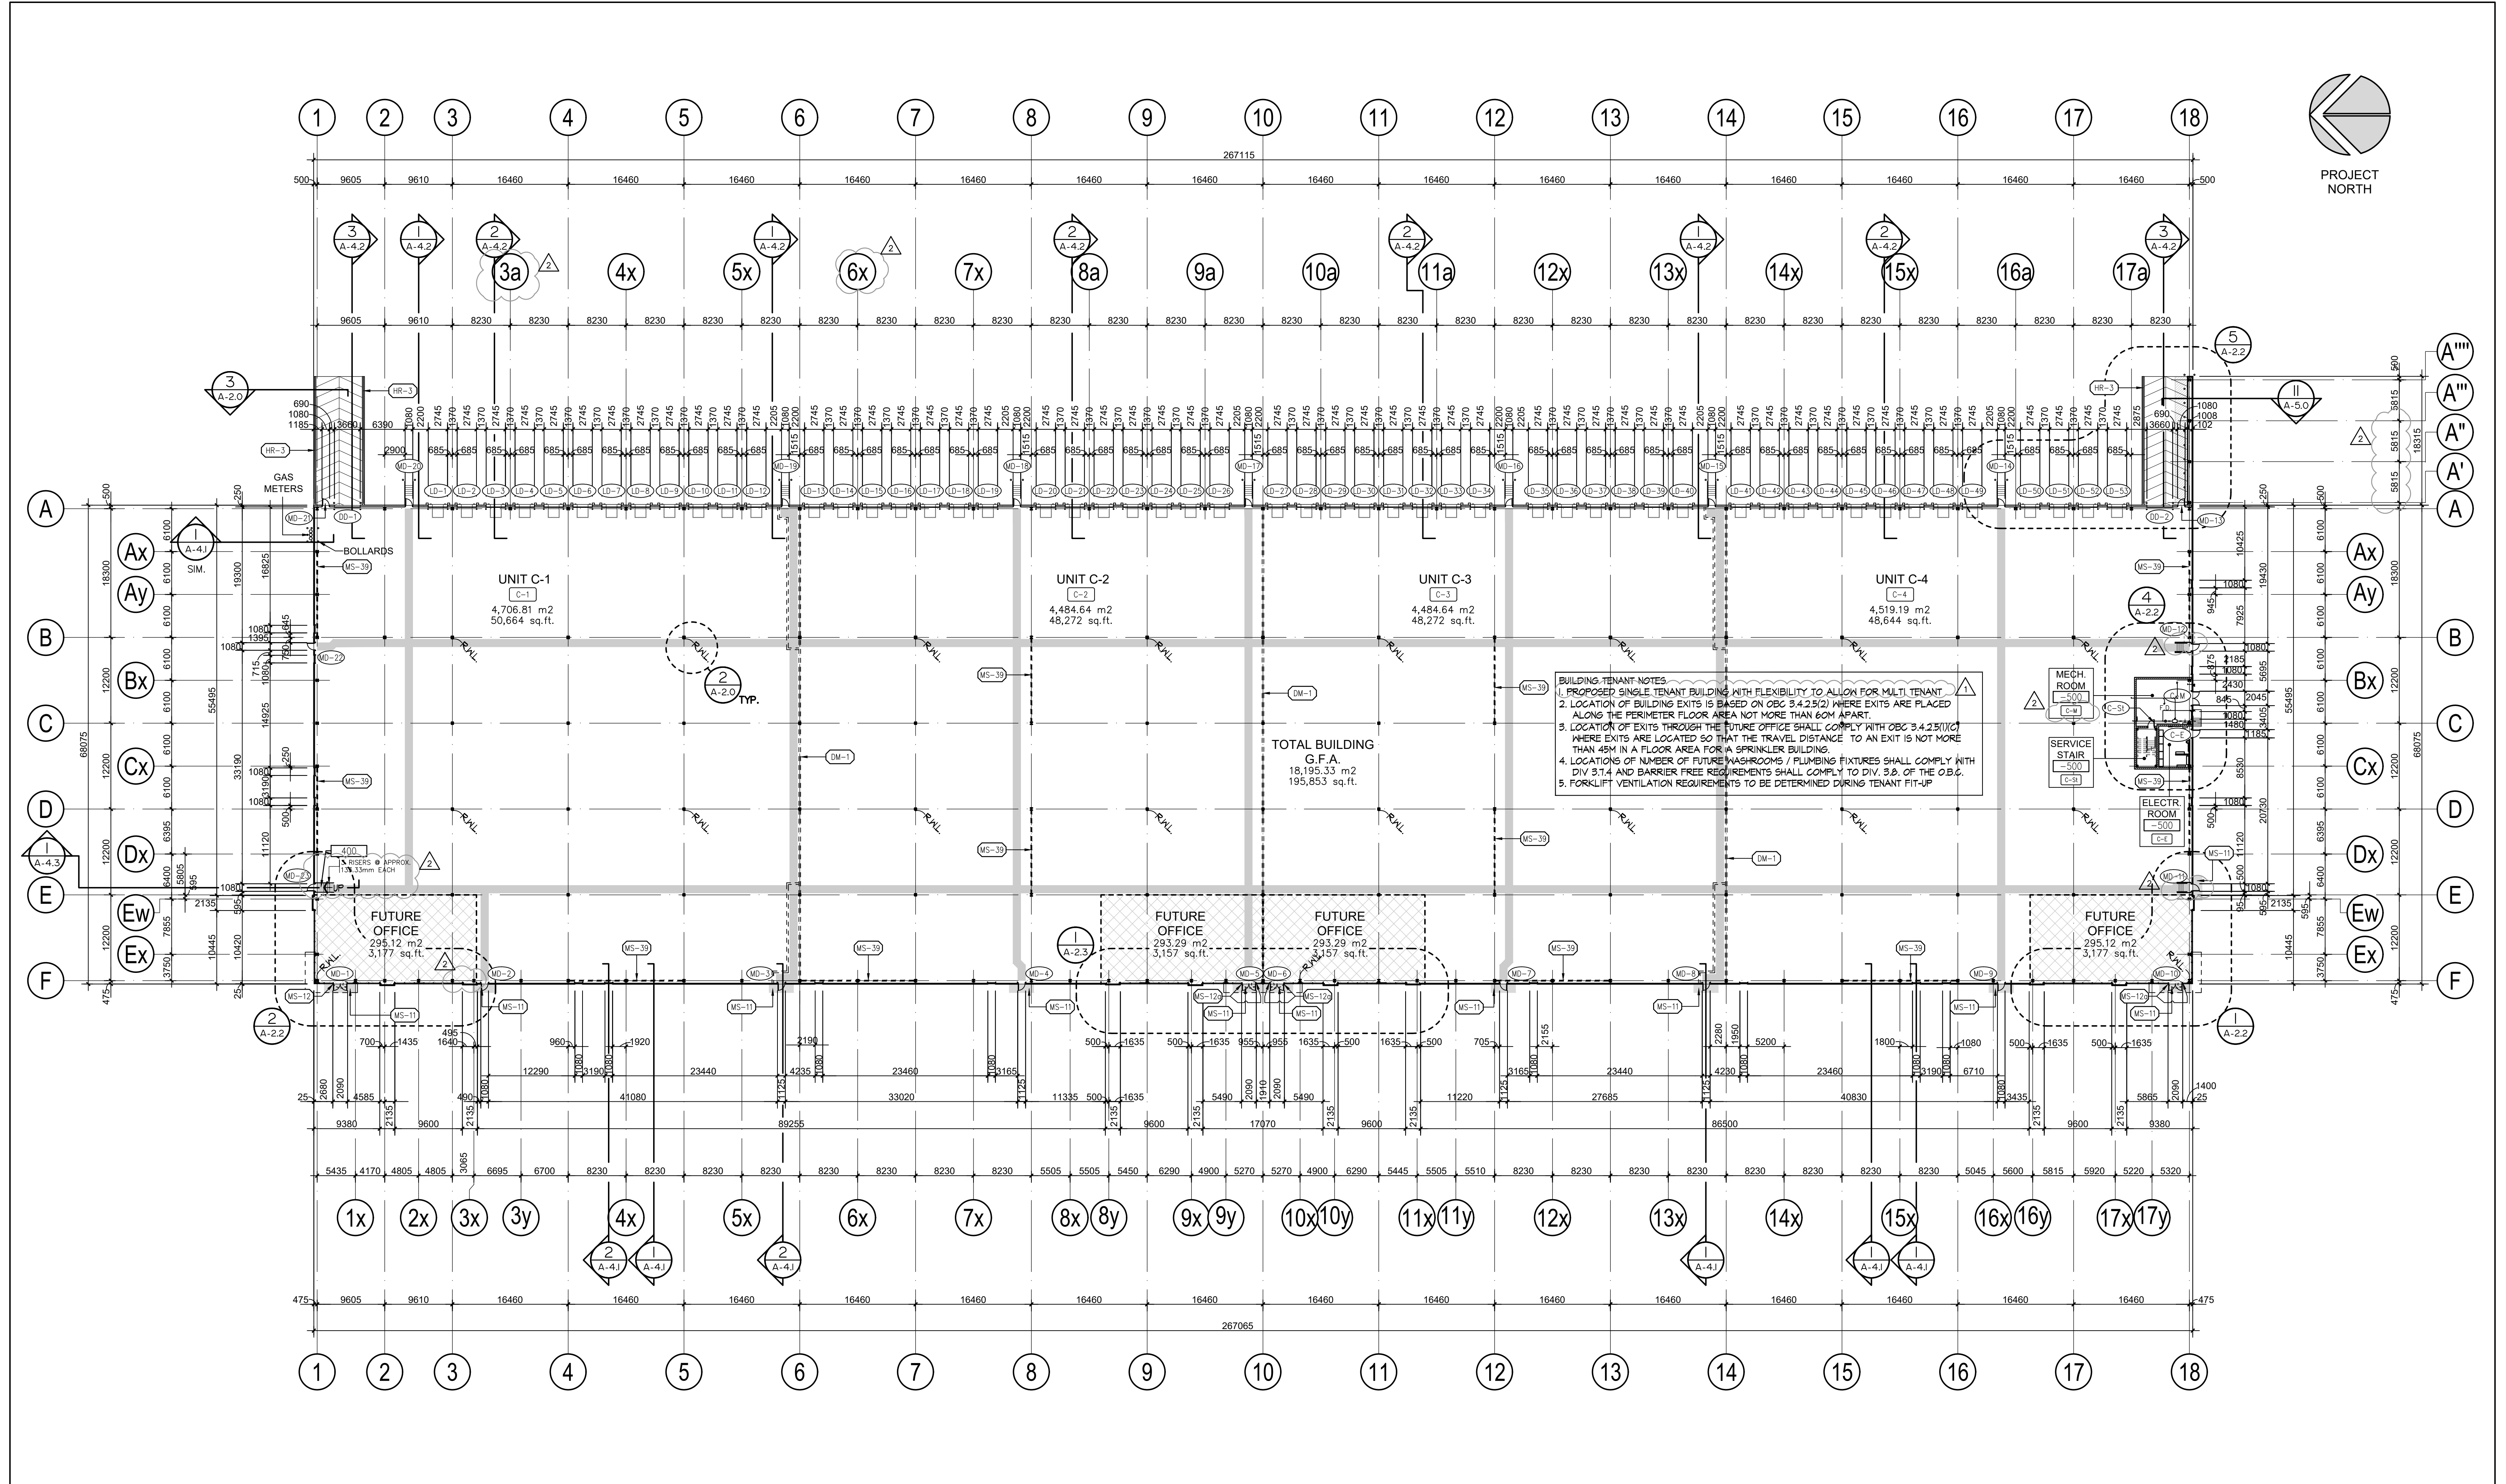

1 Floor Plan
A-20
Scale = 1:400

2	REVISED AS NOTED	MAY 19, 2023
1	REVISED AS NOTED	JAN. 9, 2023

BALDASSARRA
Architects Inc.

30 Great Gulf Drive, Unit 20 | Concord ON | L4K 0K7
T: 905.660.0722 | www.baldassarra.ca

OWNERS INFORMATION:
CPSP Annandale Nominee Inc.
1400-130 King St. W., P.O. Box 240
Toronto, ON M5X 1C8

221 Church Street South

Ajax, ON

Floor Plan Building C

DATE	DRAWN BY	CHECKED	SCALE
Jan. / 2022	j.d.h.		As Shown

PROJECT No. 22-57 DRAWING No. **A-2.0 C**