


The provision of this record drawing is represented by Turner Fleischer Architects Inc. and the design is prepared and provided by Turner Fleischer Architects Inc. and is not a representation of any other party. The drawings are prepared for the use of the contractor and are not to be used for any other purpose without the written consent of Turner Fleischer Architects Inc. The drawings are prepared for the use of the contractor and are not to be used for any other purpose without the written consent of Turner Fleischer Architects Inc.

DRAWING LEGEND	
	PRIMARY ENTRANCE
	SECONDARY ENTRANCE / EXIT
	PATH OF TRAVEL

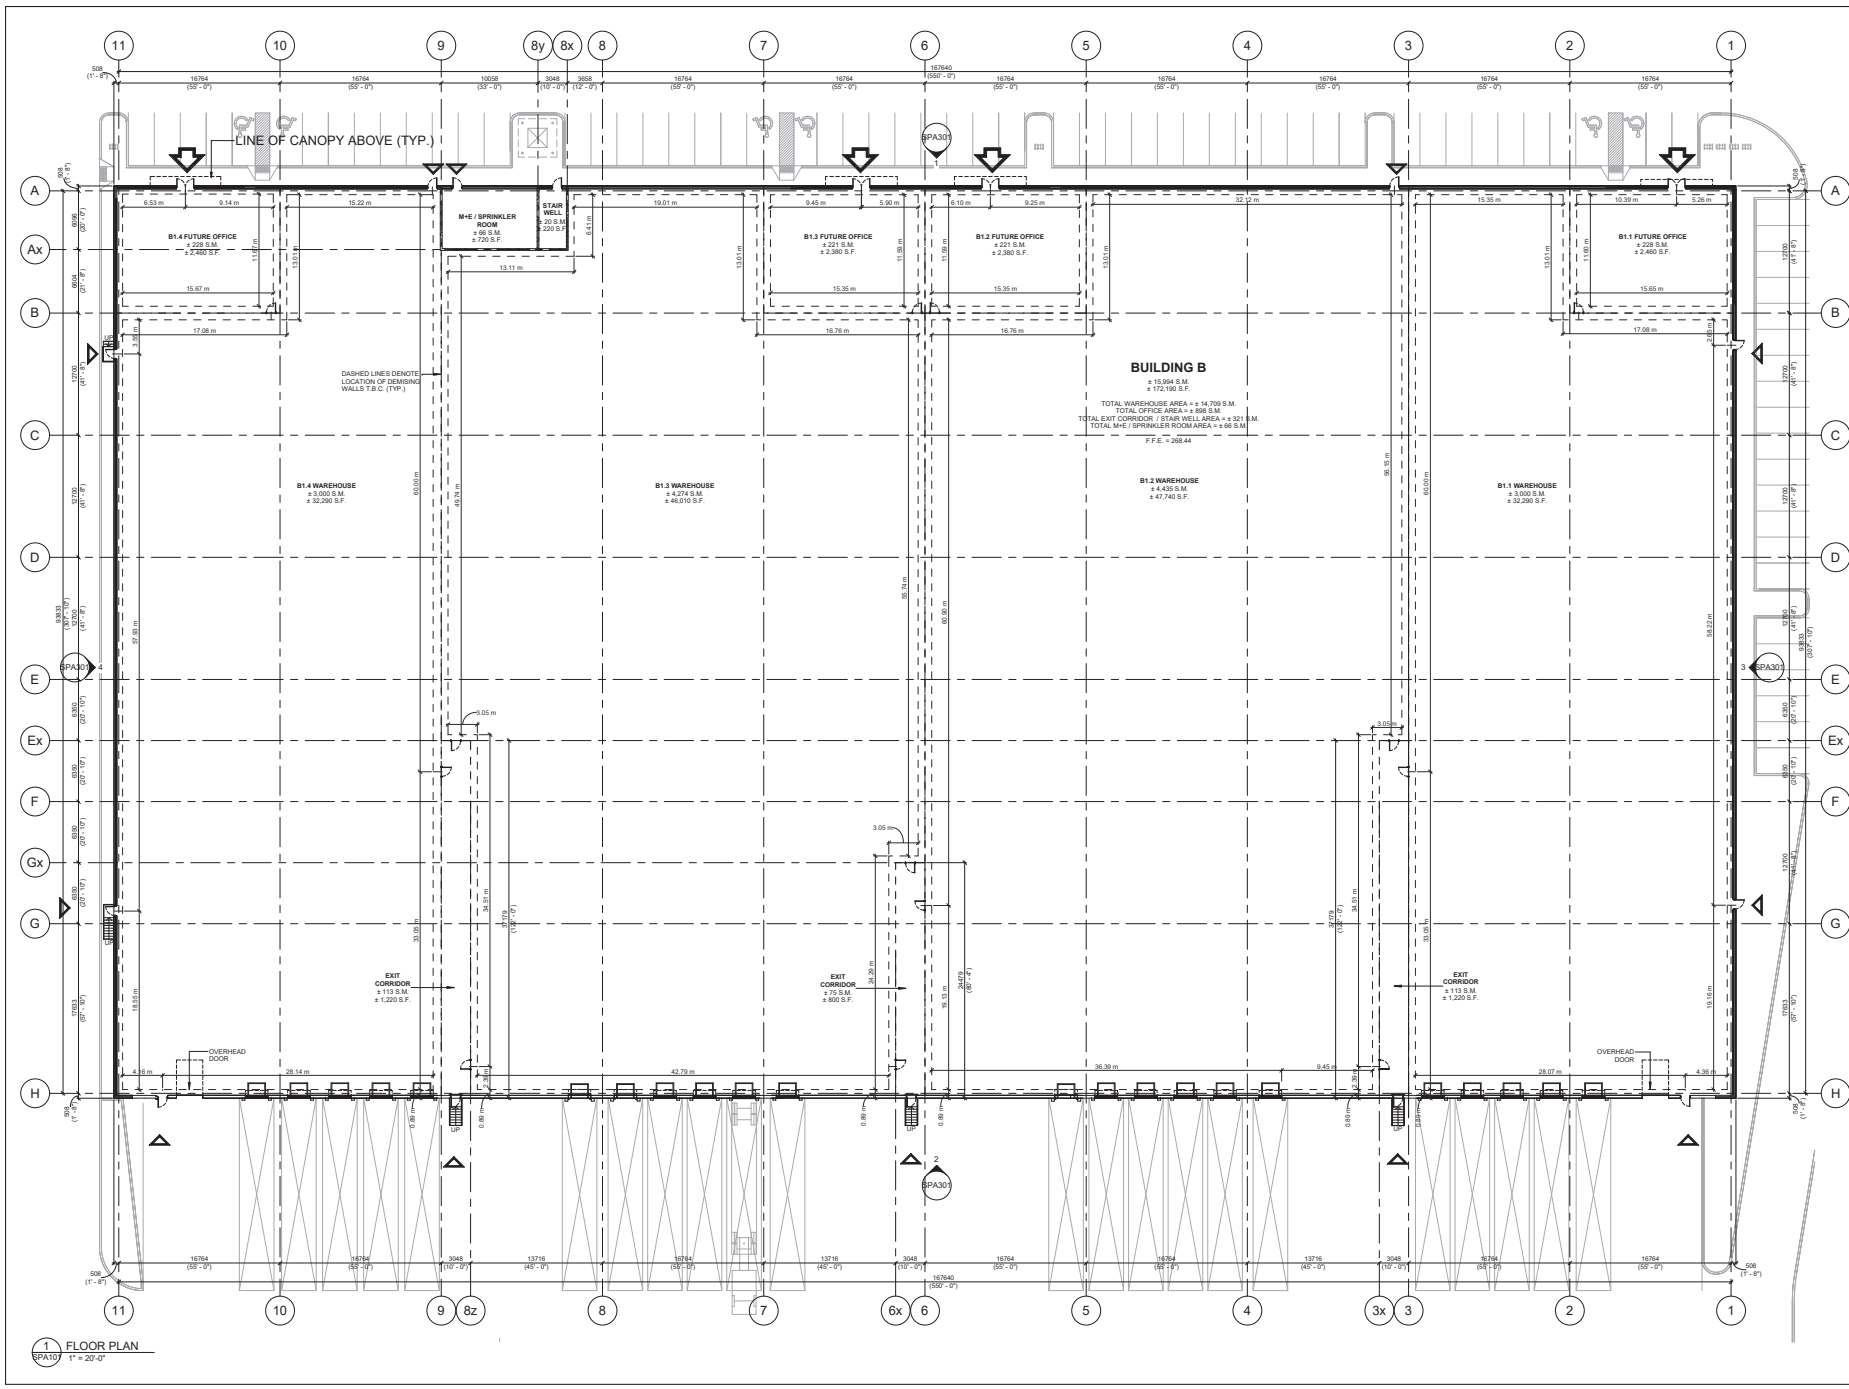

1. B1.4-20-27	ISSUED FOR SPA100-20-27	2020
2. B1.4-20-27	ISSUED FOR SPA100-20-27	2020
FIRST GULF 552 CLARKE INC.

PROPOSED INDUSTRIAL BUILDING
 552 CLARKE ROAD, LONDON, ON, N2C 2G9

FLOOR PLAN

PROJECT NO.	23.157P01
PROJECT DATE	2024-07-04
DRAWN BY	MHB
CHECKED BY	YGH
SCALE	1" = 20'-0"
DRAWING NO.	SPA101
REV.	15