


BROAD STREET

RIDGE AVE.

FAIRMOUNT AVE.

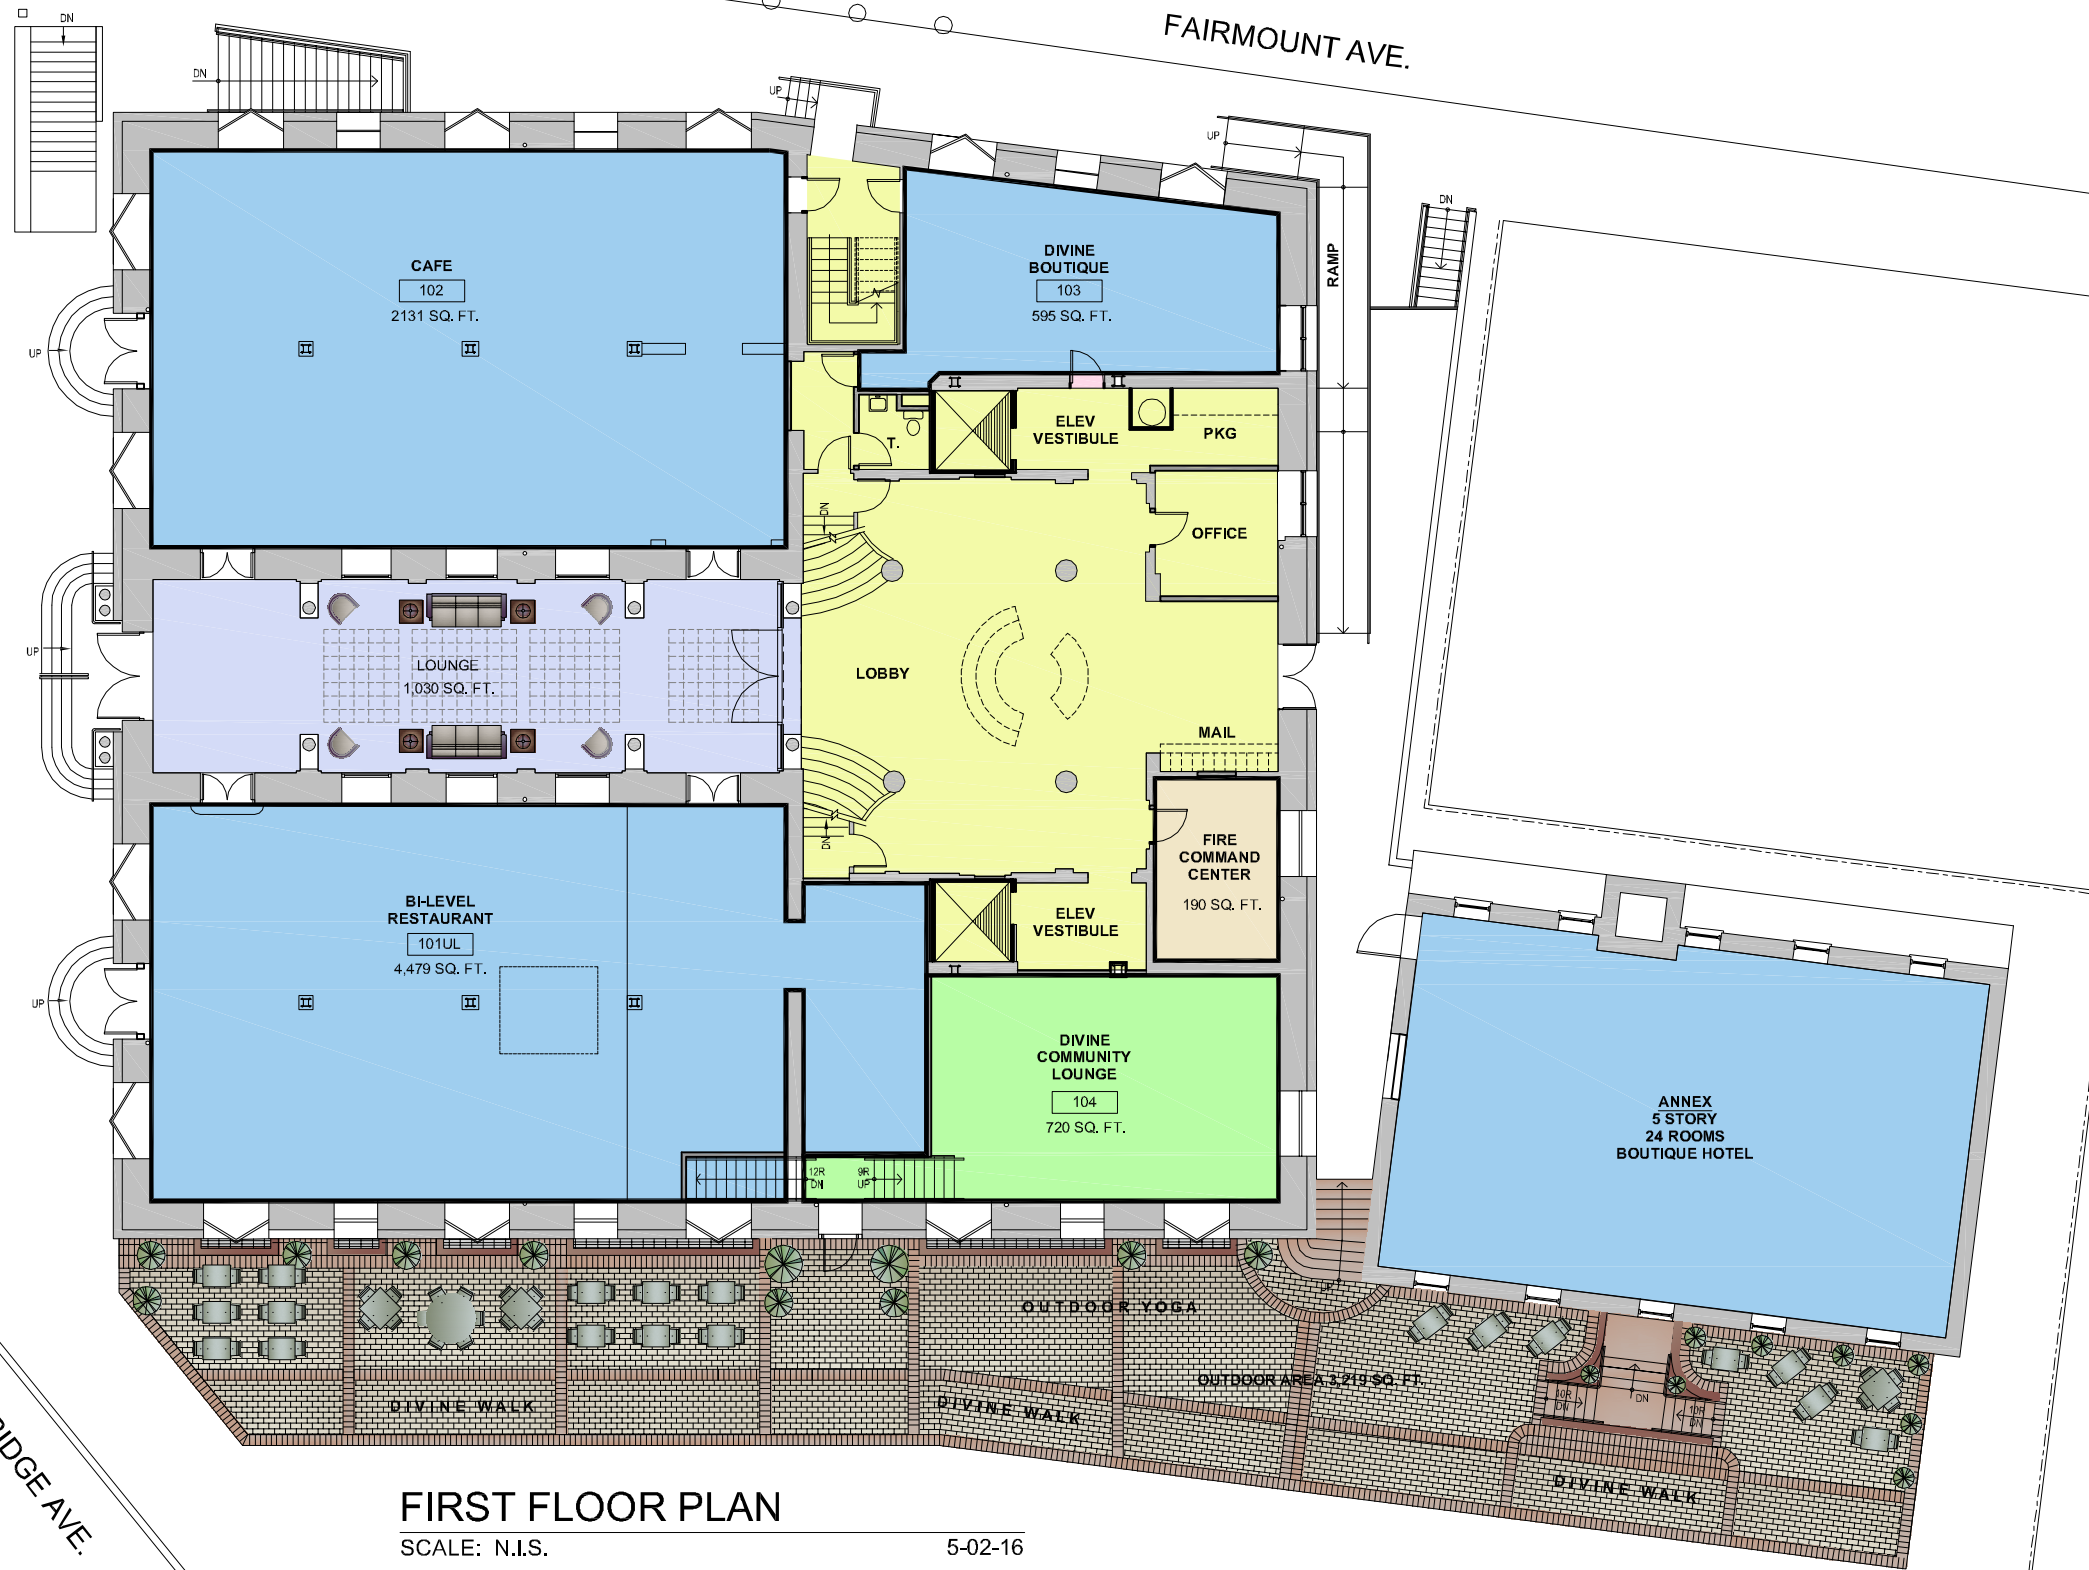

FIRST FLOOR PLAN

SCALE: N.I.S.

5-02-16

DIVINE LORRAINE


699 N. BROAD STREET PHILADELPHIA, PA 19123



RICHARD W. SAUDER, AIA
ARCHITECT
2 South York Road, Second Floor
Hatboro, PA 19040
P (215) 745-3534 F (215) 745-0311



real estate • developer • management

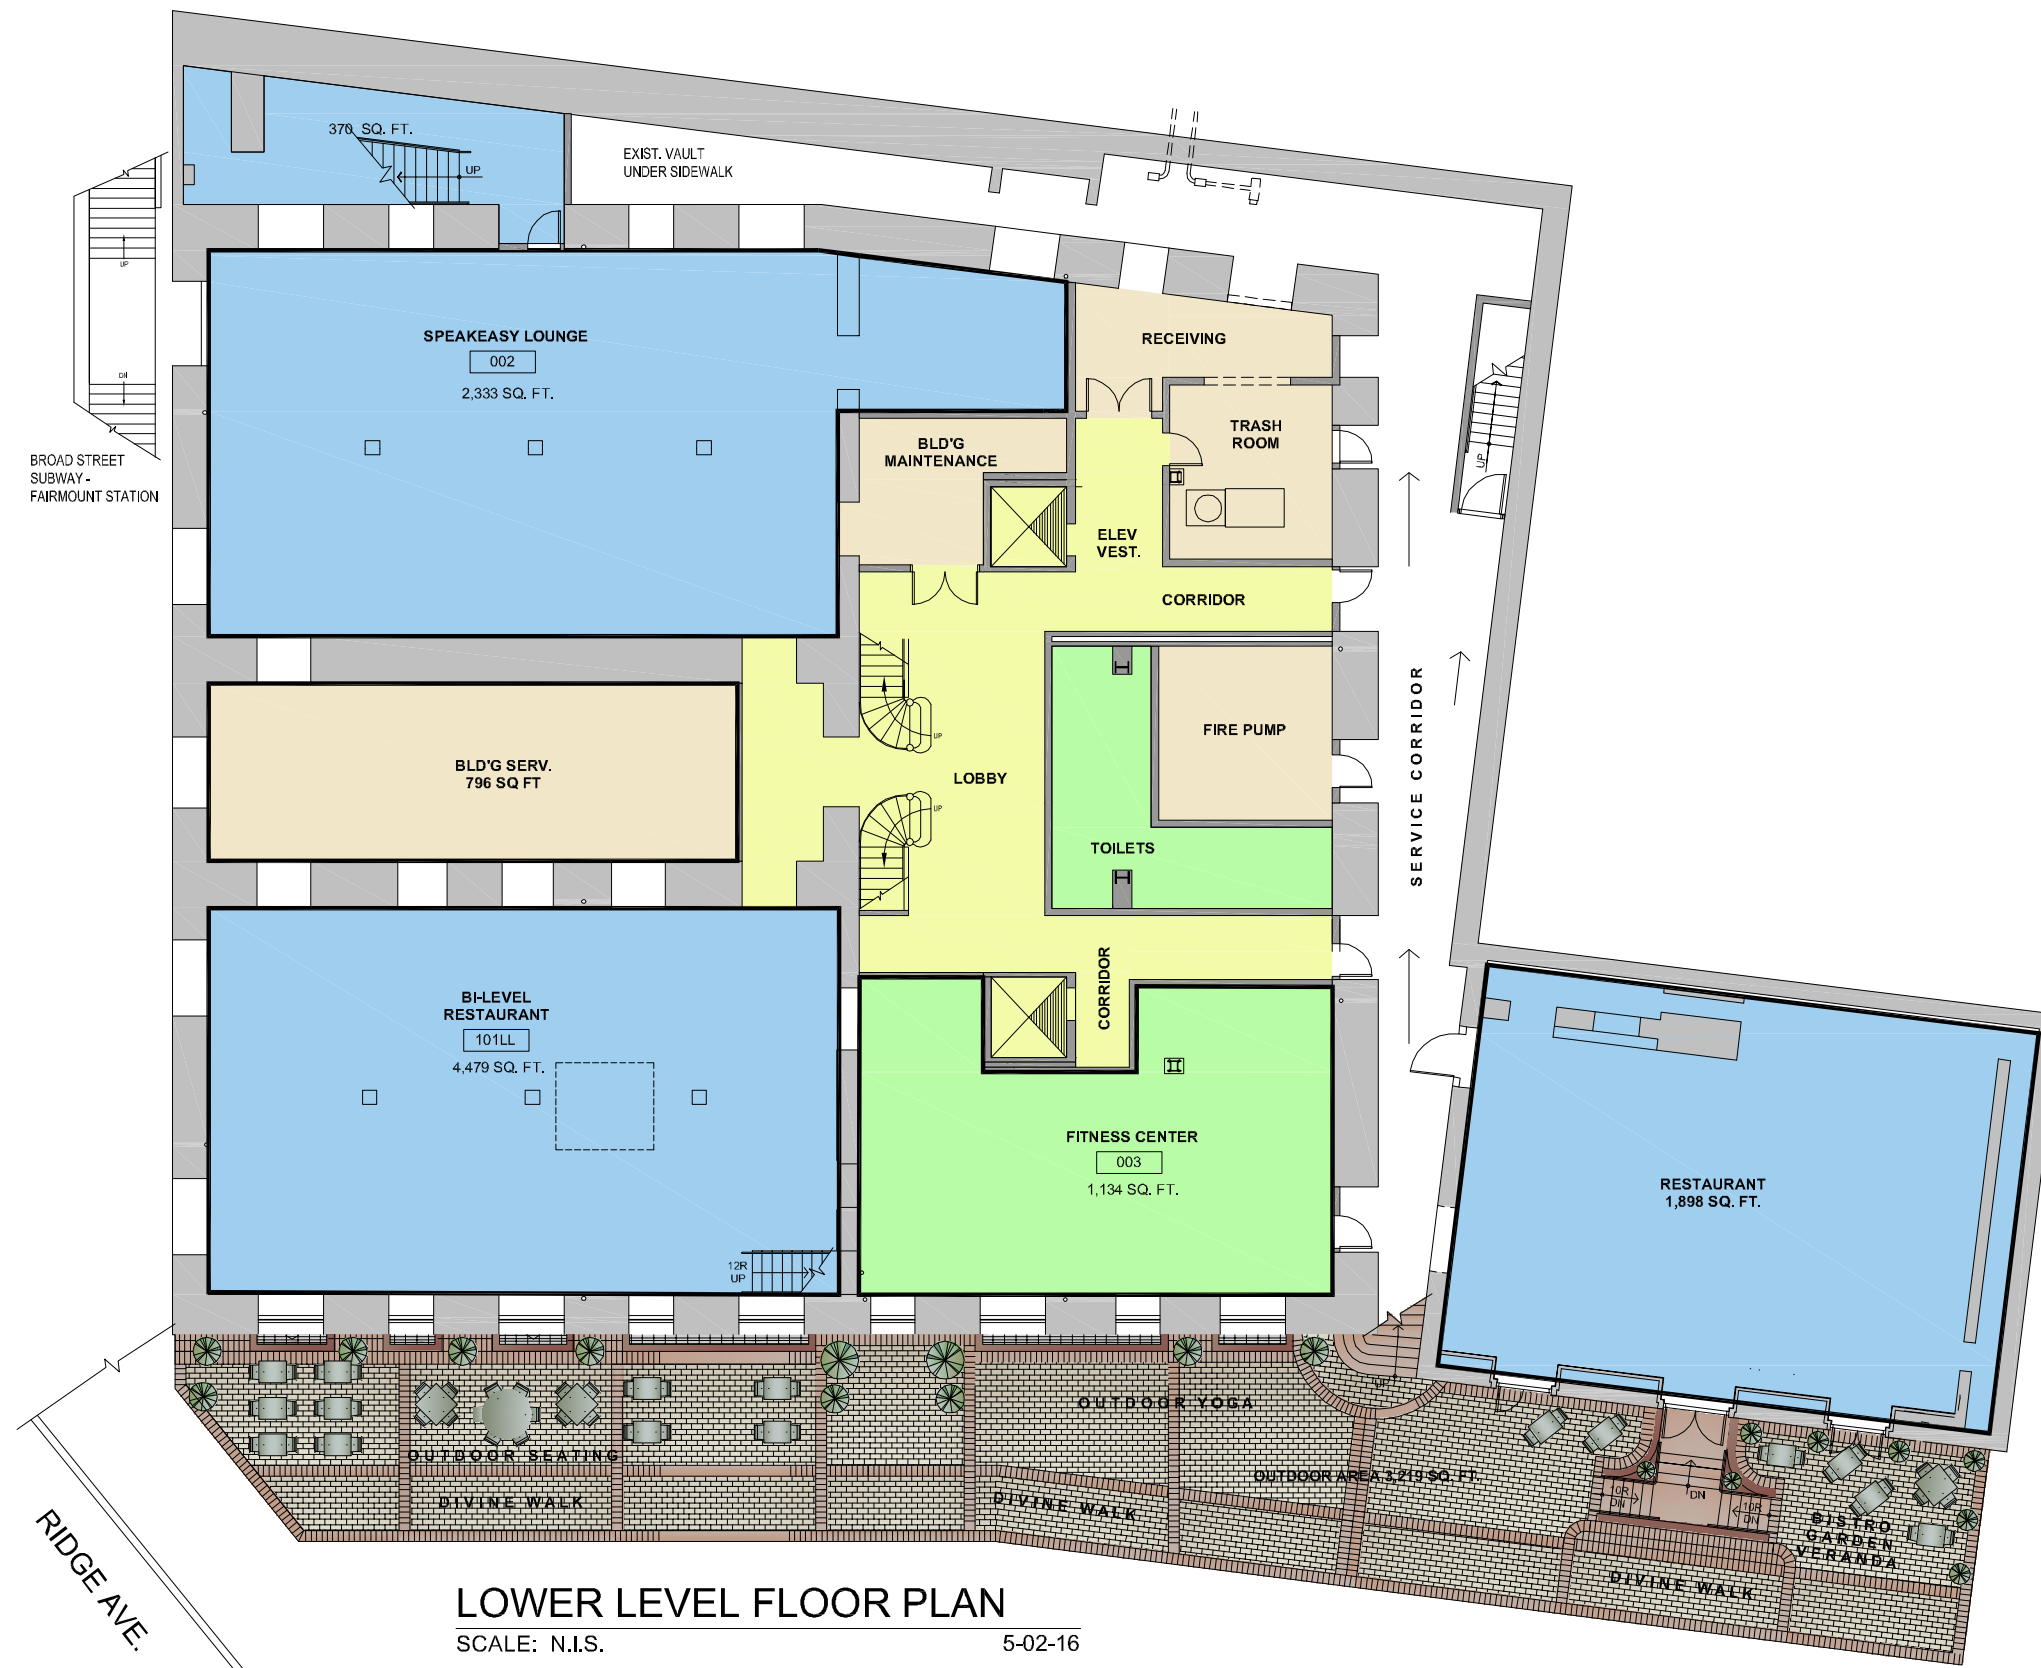

LOWER LEVEL FLOOR PLAN

SCALE: N.I.S.

5-02-16

DIVINE LORRAINE


699 N. BROAD STREET PHILADELPHIA, PA 19123



RICHARD W. SAUDER, AIA
ARCHITECT
2 South York Road, Second Floor
Hatboro, PA 19040
P (215) 745-3534 F (215) 745-0311



real estate • developer • management

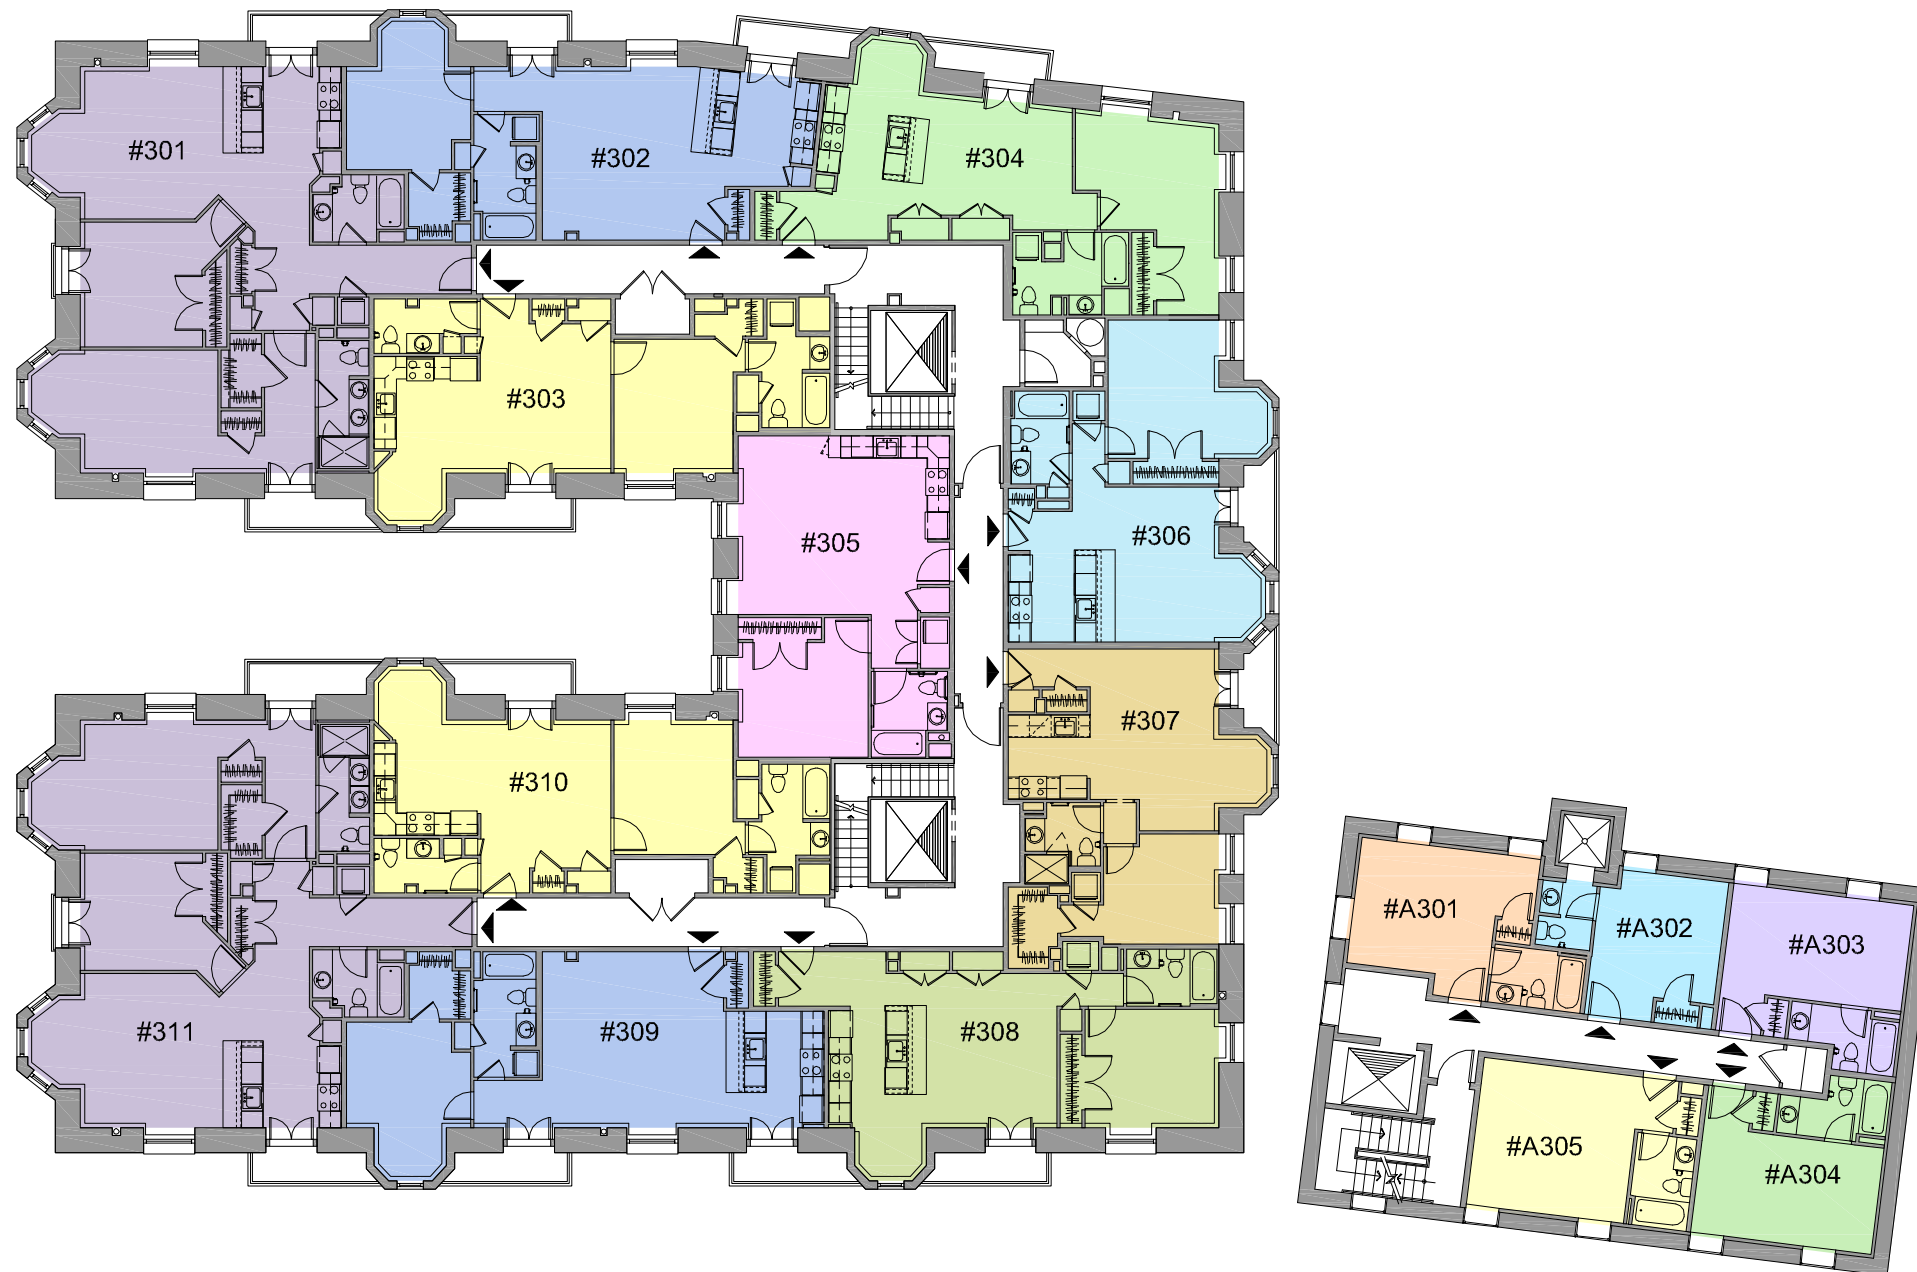

TYPICAL FLOOR PLAN

SCALE: N.T.S.

5-02-16



RICHARD W. SAUDER, AIA
ARCHITECT
2 South York Road, Second Floor
Hatboro, PA 19040
P (215) 745-3534 F (215) 745-0311

DIVINE LORRAINE

699 N. BROAD STREET PHILADELPHIA, PA 19123



real estate • developer • management