


16
55

GRANT

FLOOR PLAN

12TH FLOOR

±24,408 SF

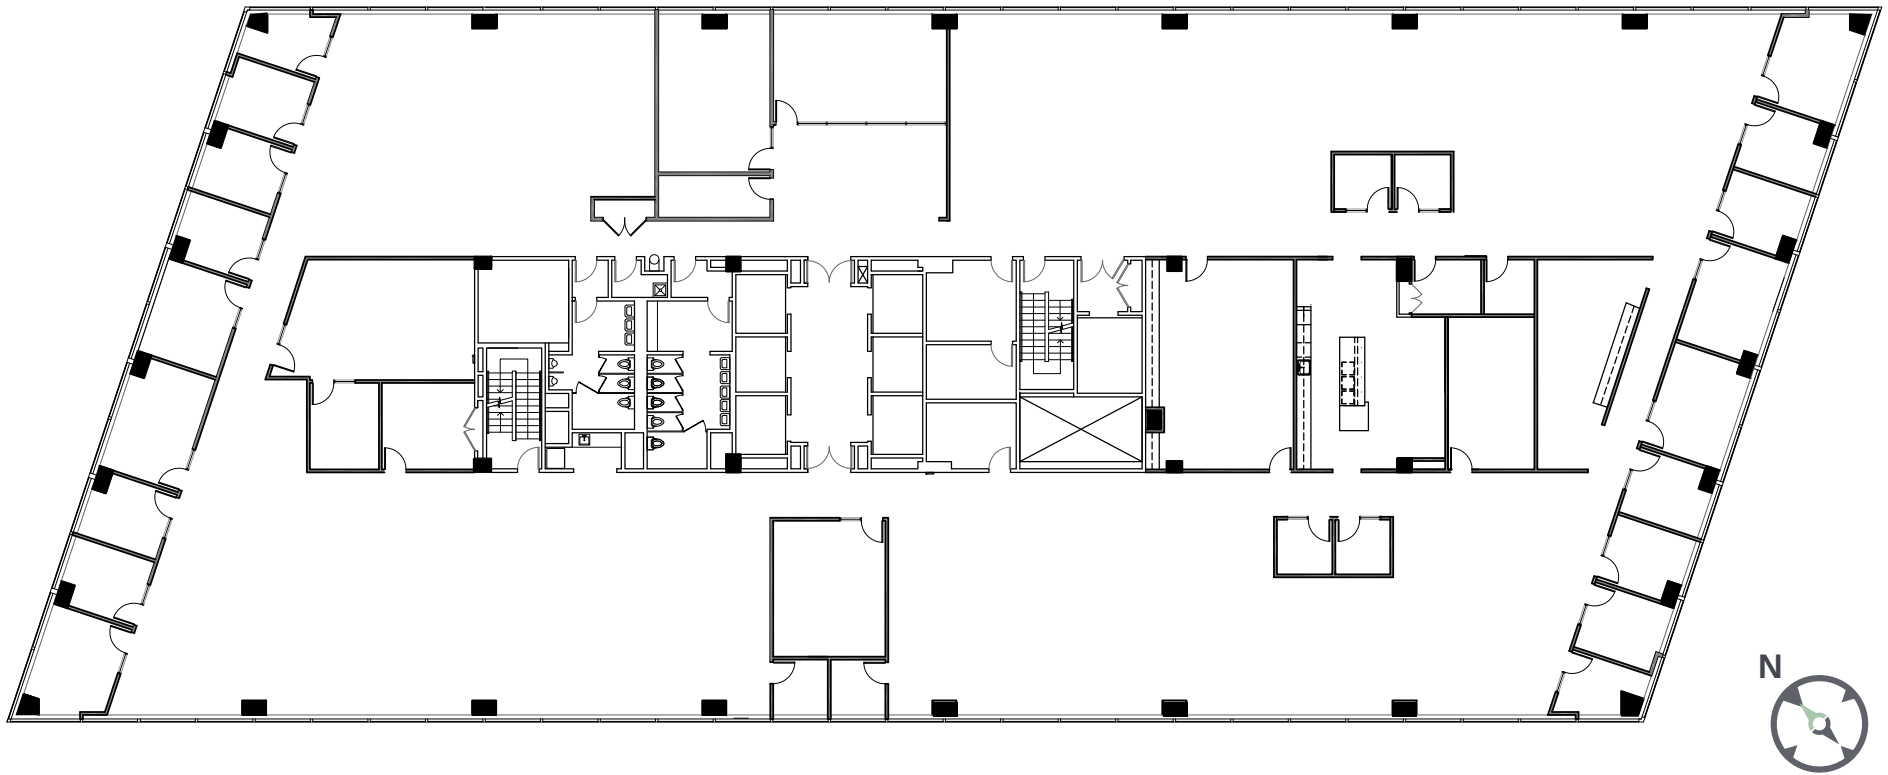

NEWMARK

BRECK LUTZ

925.324.6321

breck.lutz@nrmk.com

CA RE Lic. #00936859

ALEX GRELL

510.918.5236

alex.grell@nrmk.com

CA RE Lic. #01222891

ALEXIS WILLIAMS

510.915.2471

alexis.williams@nrmk.com

CA RE Lic. #01892090