

FOR LEASE

1585-1595 Cliveden Avenue

DELTA, BC



Multi-Tenant Warehouse with Dock Loading

CBRE

**THE
INDUSTRIAL
SPECIALISTS**

Morguard


1585 & 1595 Cliveden Avenue, Delta

FOR LEASE


Building Features

CLEAR HEIGHT	23'5" clear
LOADING	1 dock door in each unit
ZONING	I2 Medium Impact Industrial
LIGHTING	Mix of LED and fluorescent lighting throughout the units
POWER	60 amp, 600 Volt, 3-phase or 100 Amp, 600 Volt 3 phase
PARKING	Ample on site parking
AVAILABILITY	Immediate
BASIC RENT	\$18.50 PSF
ADDITIONAL RENT	\$8.73 PSF

1585 Cliveden Avenue Building Floor Plan

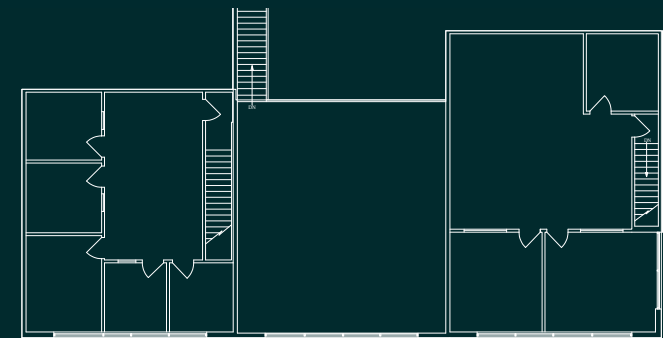

Second Floor

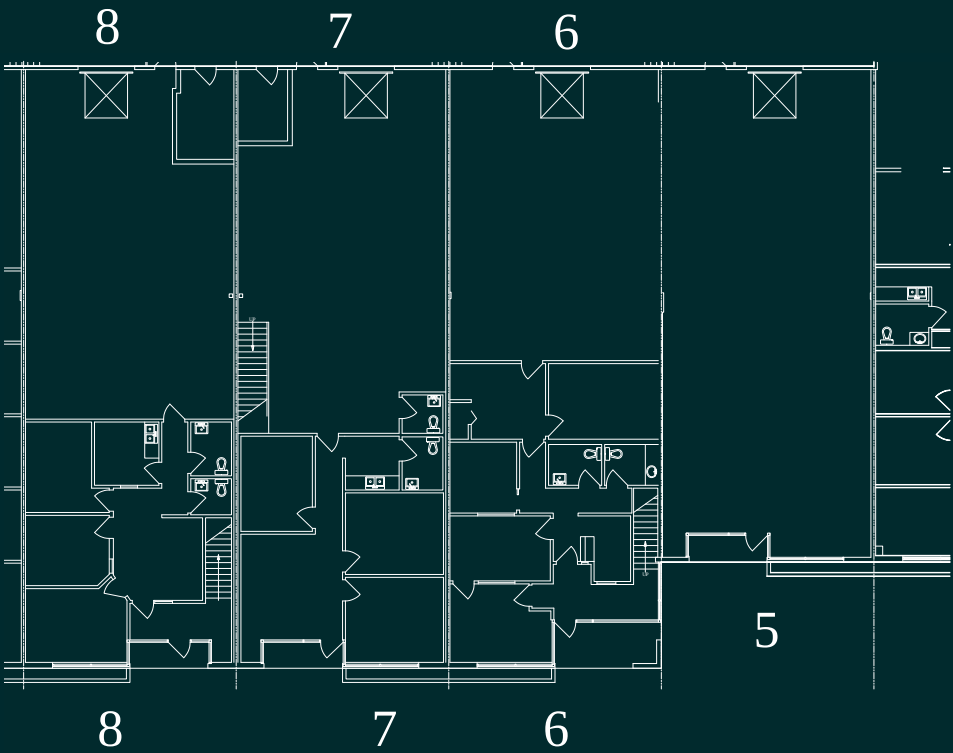


Ground Floor

*Floor Plans not to scale

Available Units


1585 Cliveden Ave Units 5 & 6

5,966 SF

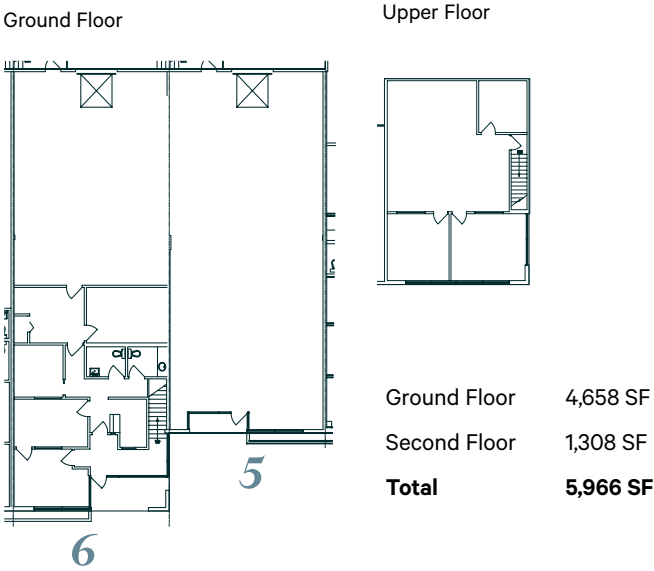


1585 Cliveden Ave Unit 8

3,610 SF

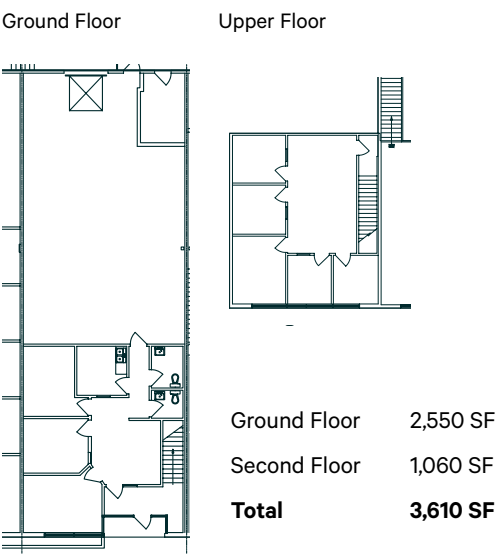


1585 Cliveden Ave Unit 7

3,548 SF

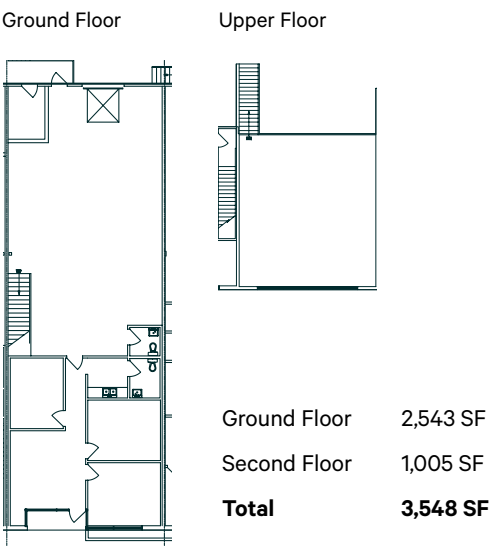


1595 Cliveden Ave Unit 6


3,381 SF

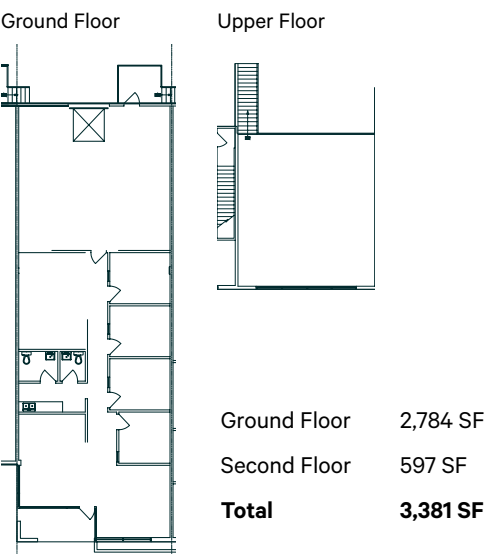


Units 5-8 1585 Cliveden are contiguous and can be leased together

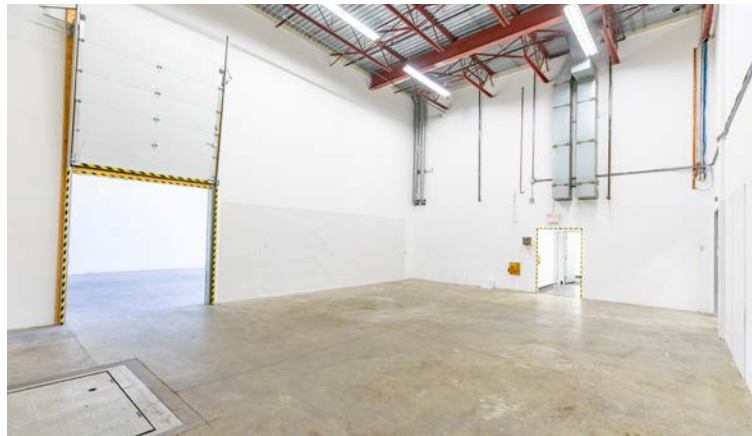

[View More Photos](#)

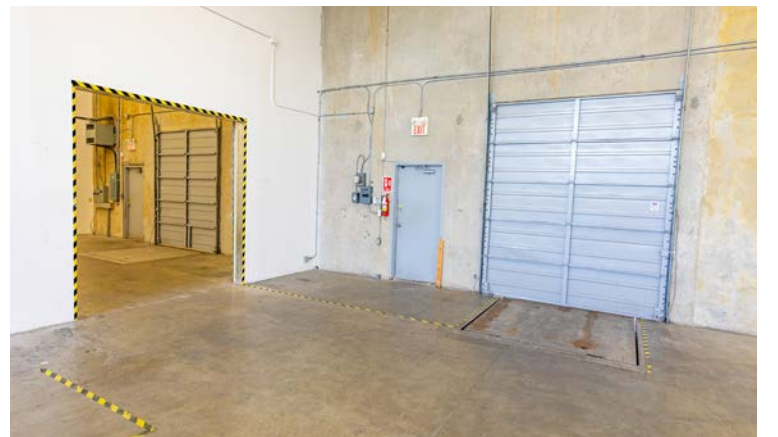

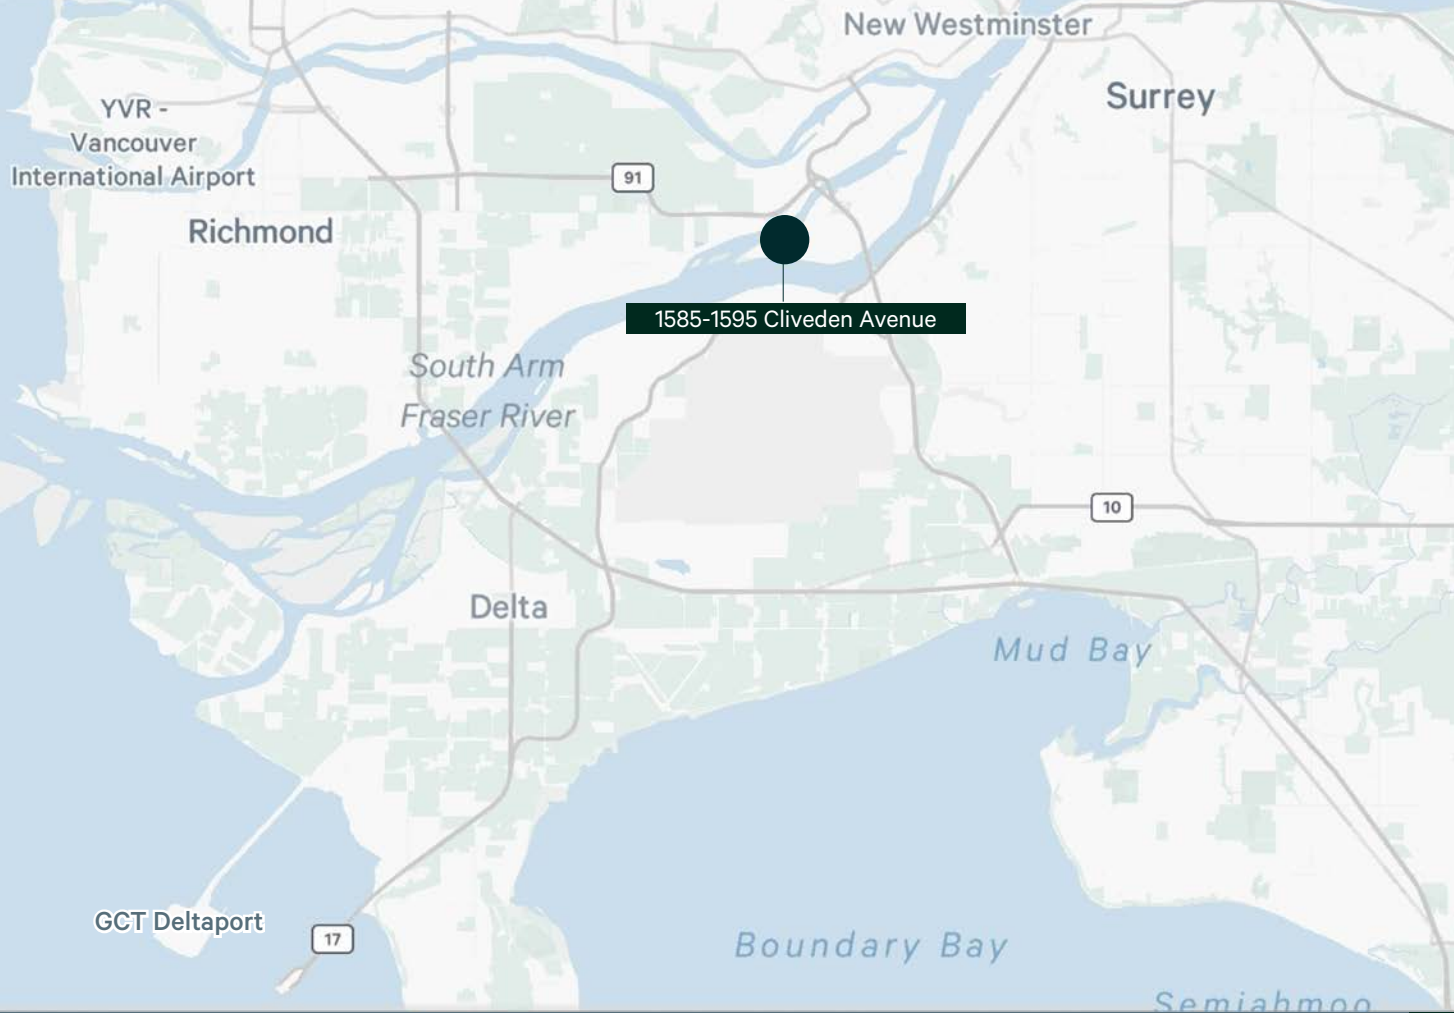

Location Overview

Located in Delta's highly sought-after Tilbury industrial area, 1585 Cliveden Avenue offers exceptional connectivity to Highway 17, Highway 99, the South Fraser Perimeter Road, Deltaport, and key transportation corridors throughout Metro Vancouver, making it an ideal location for warehousing, distribution, and logistics users.

CONNECT WITH US FOR MORE INFORMATION

STEVE BROOKE

PERSONAL REAL ESTATE CORPORATION

Executive Vice President

604 662 5147

steve.brooke@cbre.com

LUC SOARES

PERSONAL REAL ESTATE CORPORATION

Sales Associate

778 372 1938

luc.soares@cbre.com

JOEL BARNETT

PERSONAL REAL ESTATE CORPORATION

Executive Vice President

604 662 5570

joel.barnett@cbre.com

ALEX MEI 梅嘉俊

PERSONAL REAL ESTATE CORPORATION

Vice President

778 788 3106

alex.mei@cbre.com



CBRE Limited | 1021 West Hastings Street #2500, Vancouver, BC V6E 0C3 | cbre.ca

theindustrialspecialists.com

@theindustrialspecialists

This disclaimer shall apply to CBRE Limited, Real Estate Brokerage, and to all other divisions of the Corporation; to include all employees and independent contractors ("CBRE"). The information set out herein, including, without limitation, any projections, images, opinions, assumptions and estimates obtained from third parties (the "Information") has not been verified by CBRE, and CBRE does not represent, warrant or guarantee the accuracy, correctness and completeness of the Information. CBRE does not accept or assume any responsibility or liability, direct or consequential, for the Information or the recipient's reliance upon the Information. The recipient of the Information should take such steps as the recipient may deem necessary to verify the Information prior to placing any reliance upon the Information. The Information may change and any property described in the Information may be withdrawn from the market at any time without notice or obligation to the recipient from CBRE. CBRE and the CBRE logo are the service marks of CBRE Limited and/or its affiliated or related companies in other countries. All other marks displayed on this document are the property of their respective owners. All Rights Reserved. Mapping Sources: Canadian Mapping Services canadamapping@cbre.com; DMTI Spatial, Environics Analytics, Microsoft Bing, Google Earth. Images: Southgrainville.org