



SITUS
OFFICE PARK



1100, 1121, AND 1130 SITUS COURT | RALEIGH, NC

**PRIMELY POSITIONED
CLASS A OFFICE CAMPUS**
IMMEDIATELY ACCESSIBLE TO I-40 AND I-440



THE SIMPSON ORGANIZATION

CBRE

JOHN BREWER

john.brewer@cbre.com | +1 919 831 8214

BRIAN CARR, CCIM

brian.carr@cbre.com | +1 919 831 8256

SITUSOFFICEPARK.COM

PROPERTY HIGHLIGHTS

Situs Office Park is a 14-acre, Class A office campus located at the crossroads of US1, I-40 and I-440 in West Raleigh. Recently acquired by The Simpson Organization, Situs is on the verge of entering its next chapter as a fully amenitized campus soon to offer new tenant-focused shared spaces to improve your workday. Now is the perfect opportunity to explore flexibly sized workspaces at Situs One and Situs Two while availability remains.



EXCELLENT I-40 + I-440 ACCESS

Interchange improvements will offer quick access to Raleigh, Cary, and surrounding areas



ABUNDANT PARKING

4.6/1,000 Parking Ratio



TENANT FOCUSED AMENITIES

Central amenity hub underway at Situs Two



ON-SITE MANAGEMENT

Providing attentive service and convenient, consistent upkeep



SITUS ONE

1130 SITUS COURT

2,745 - 8,547 RSF
Available

**SPEC SUITES UNDERWAY &
AVAILABLE SOON!**



SITUS TWO

1121 SITUS COURT

1,668 - 14,023 RSF
Available



SITUS THREE

1100 SITUS COURT

Fully Leased



JOHN BREWER

john.brewer@cbre.com

+1 919 831 8214

BRIAN CARR, CCIM

brian.carr@cbre.com

+1 919 831 8256



THE SIMPSON ORGANIZATION

CBRE



TENANT FOCUSED AMENITIES

SITUS TWO

1121 SITUS COURT



Coming Soon!

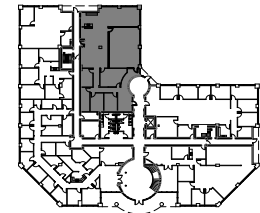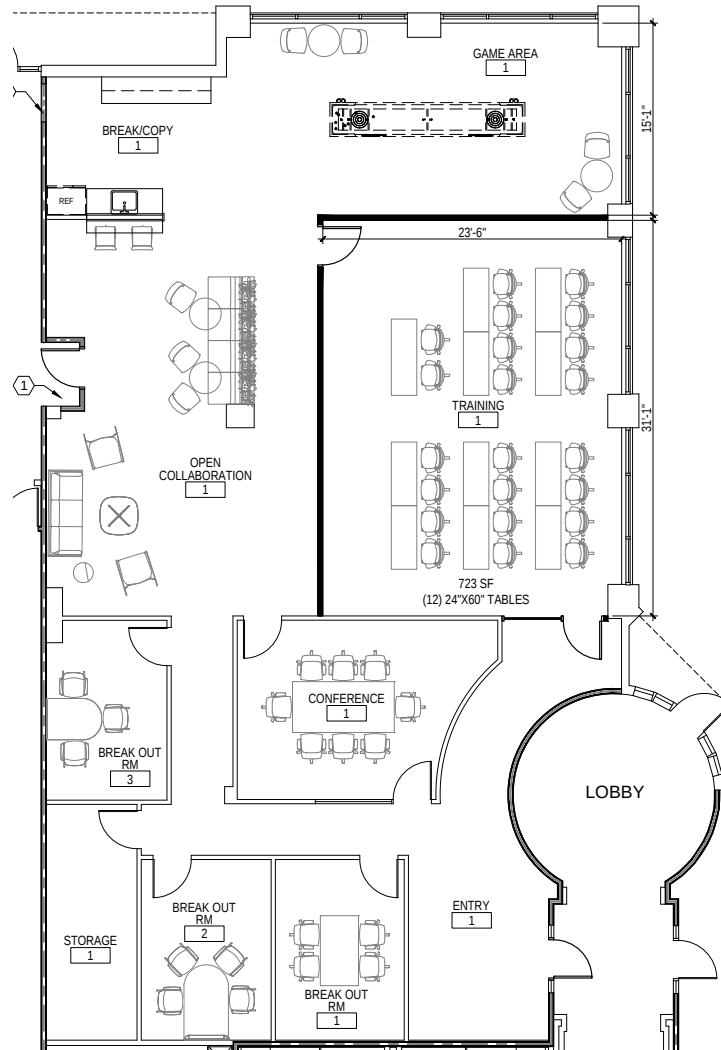

JOHN BREWER

john.brewer@cbre.com

+1 919 831 8214

BRIAN CARR, CCIM

brian.carr@cbre.com

+1 919 831 8256



THE SIMPSON ORGANIZATION


CBRE



SITUS ONE

1130 SITUS COURT

FIRST FLOOR

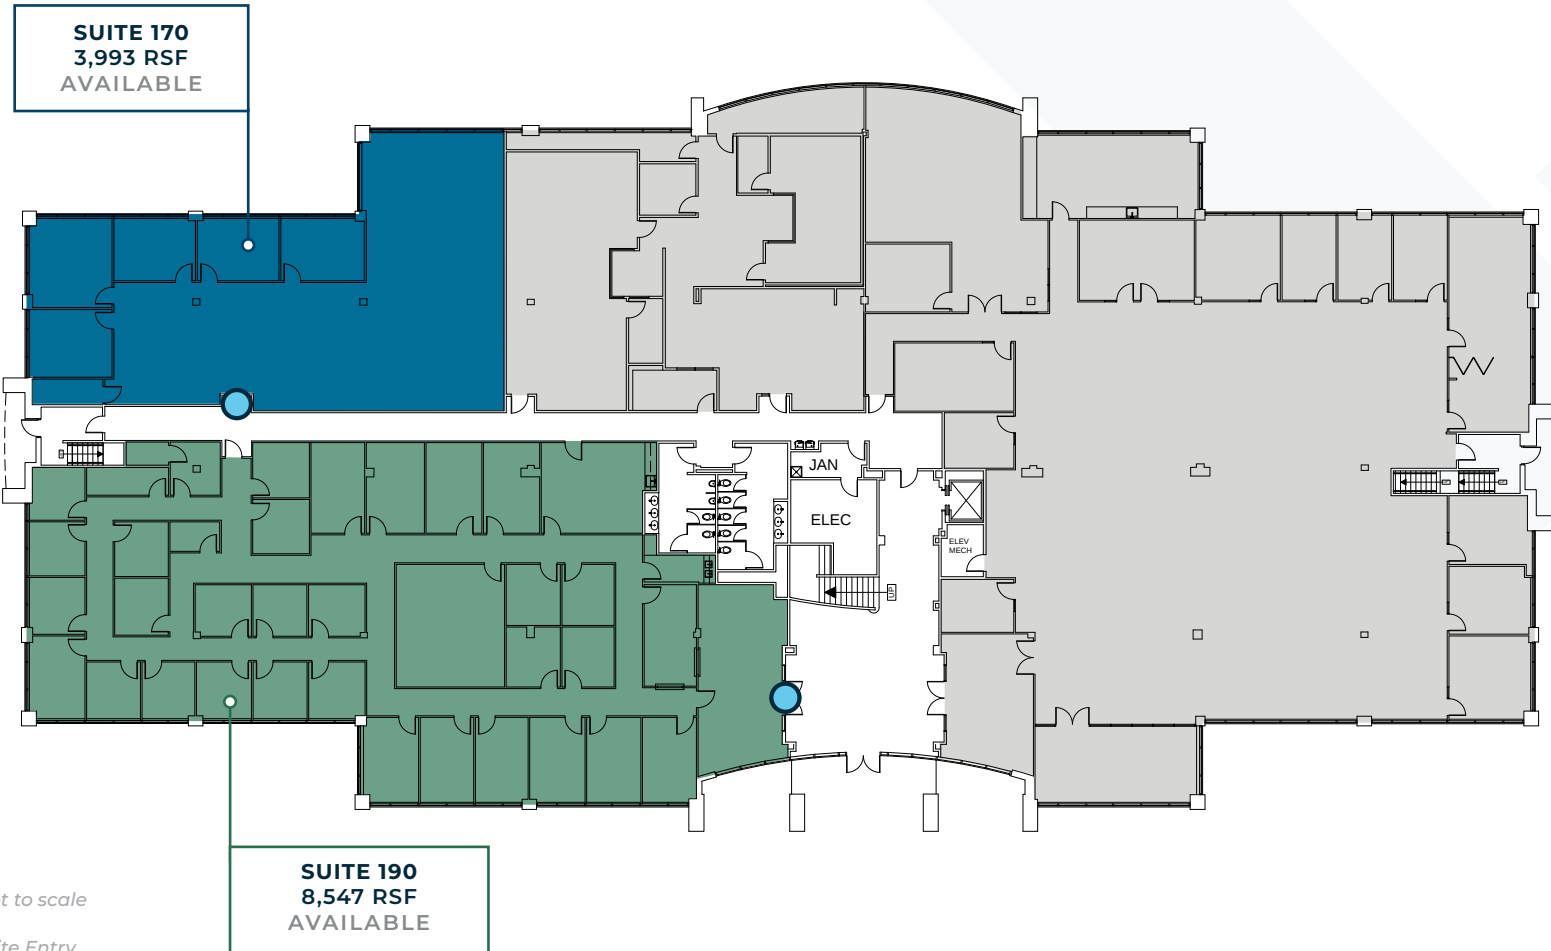

JOHN BREWER
john.brewer@cbre.com
+1 919 831 8214

BRIAN CARR, CCIM
brian.carr@cbre.com
+1 919 831 8256



THE SIMPSON ORGANIZATION


CBRE



SITUS ONE

1130 SITUS COURT

SECOND FLOOR

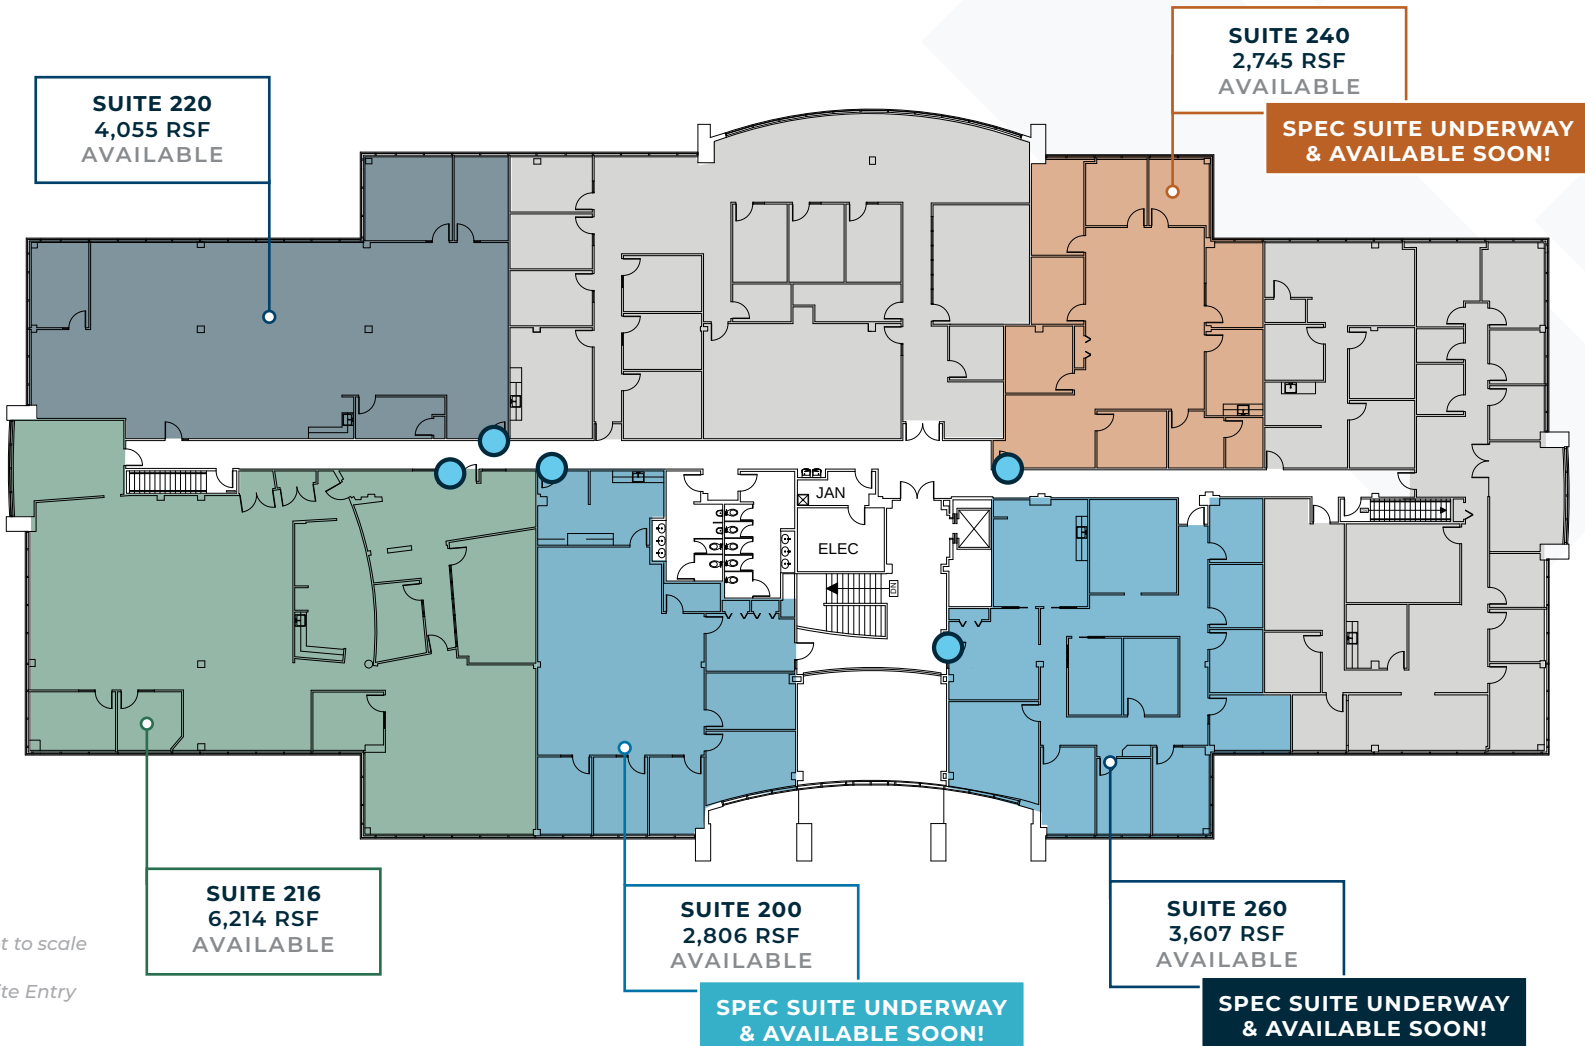

Note: Drawing not to scale

● = Primary Suite Entry

JOHN BREWER
john.brewer@cbre.com
+1 919 831 8214

BRIAN CARR, CCIM
brian.carr@cbre.com
+1 919 831 8256



THE SIMPSON ORGANIZATION


CBRE



SITUS TWO

1121 SITUS COURT

FIRST FLOOR

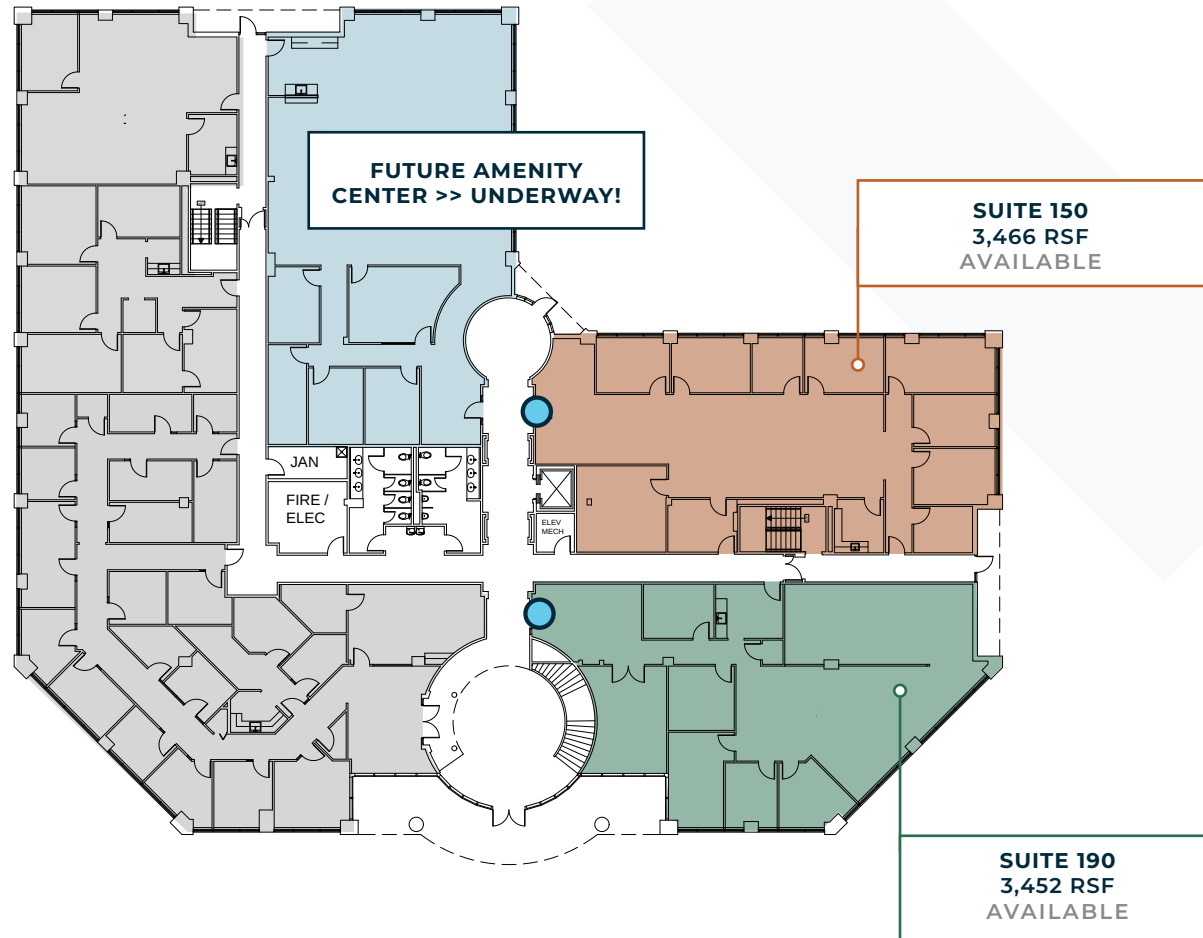

Note: Drawing not to scale



= Primary Suite Entry

JOHN BREWER

john.brewer@cbre.com

+1 919 831 8214

BRIAN CARR, CCIM

brian.carr@cbre.com

+1 919 831 8256



THE SIMPSON ORGANIZATION

CBRE



SITUS TWO

1121 SITUS COURT

SECOND FLOOR



Note: Drawing not to scale

● = Primary Suite Entry

Suites 250, 285 and 290 can be combined for 14,023 RSF

JOHN BREWER

john.brewer@cbre.com

+1 919 831 8214

BRIAN CARR, CCIM

brian.carr@cbre.com

+1 919 831 8256



THE SIMPSON ORGANIZATION


CBRE



SITUS TWO

1121 SITUS COURT

THIRD FLOOR

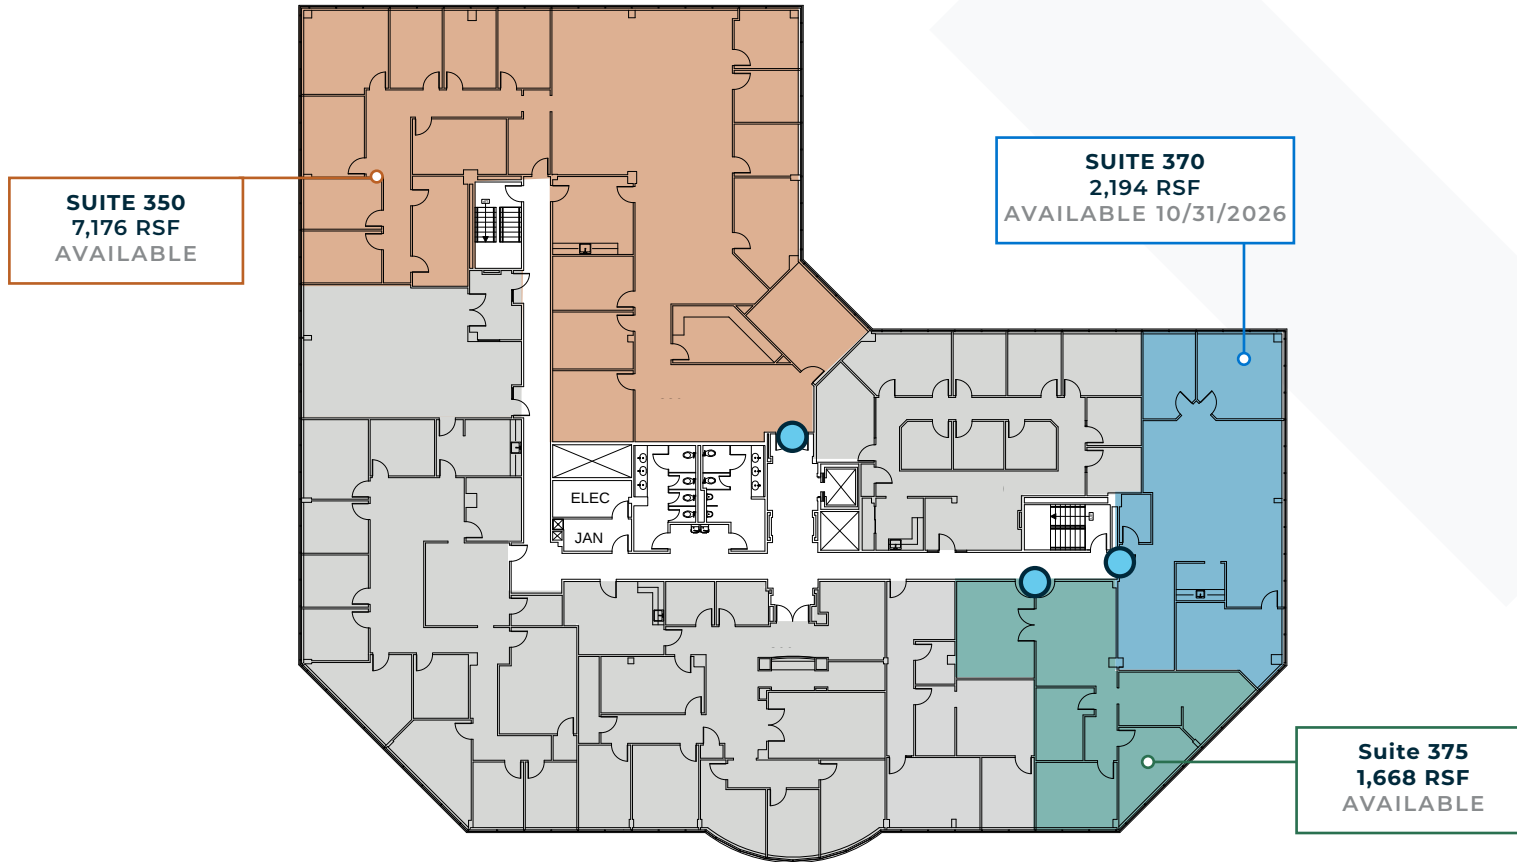

Note: Drawing not to scale

● = Primary Suite Entry

Suites 370 and 375 can be combined for 3,862 RSF

JOHN BREWER
john.brewer@cbre.com
+1 919 831 8214

BRIAN CARR, CCIM
brian.carr@cbre.com
+1 919 831 8256




THE SIMPSON ORGANIZATION

CBRE

AREA FEATURES

Positioned at the intersection of I-40 and I-440, minutes from the RDU International Airport, Situs offers quick, convenient access to desirable residential and dining/shopping districts throughout North Hills, Downtown and NC State's Tier-1 University corridors.

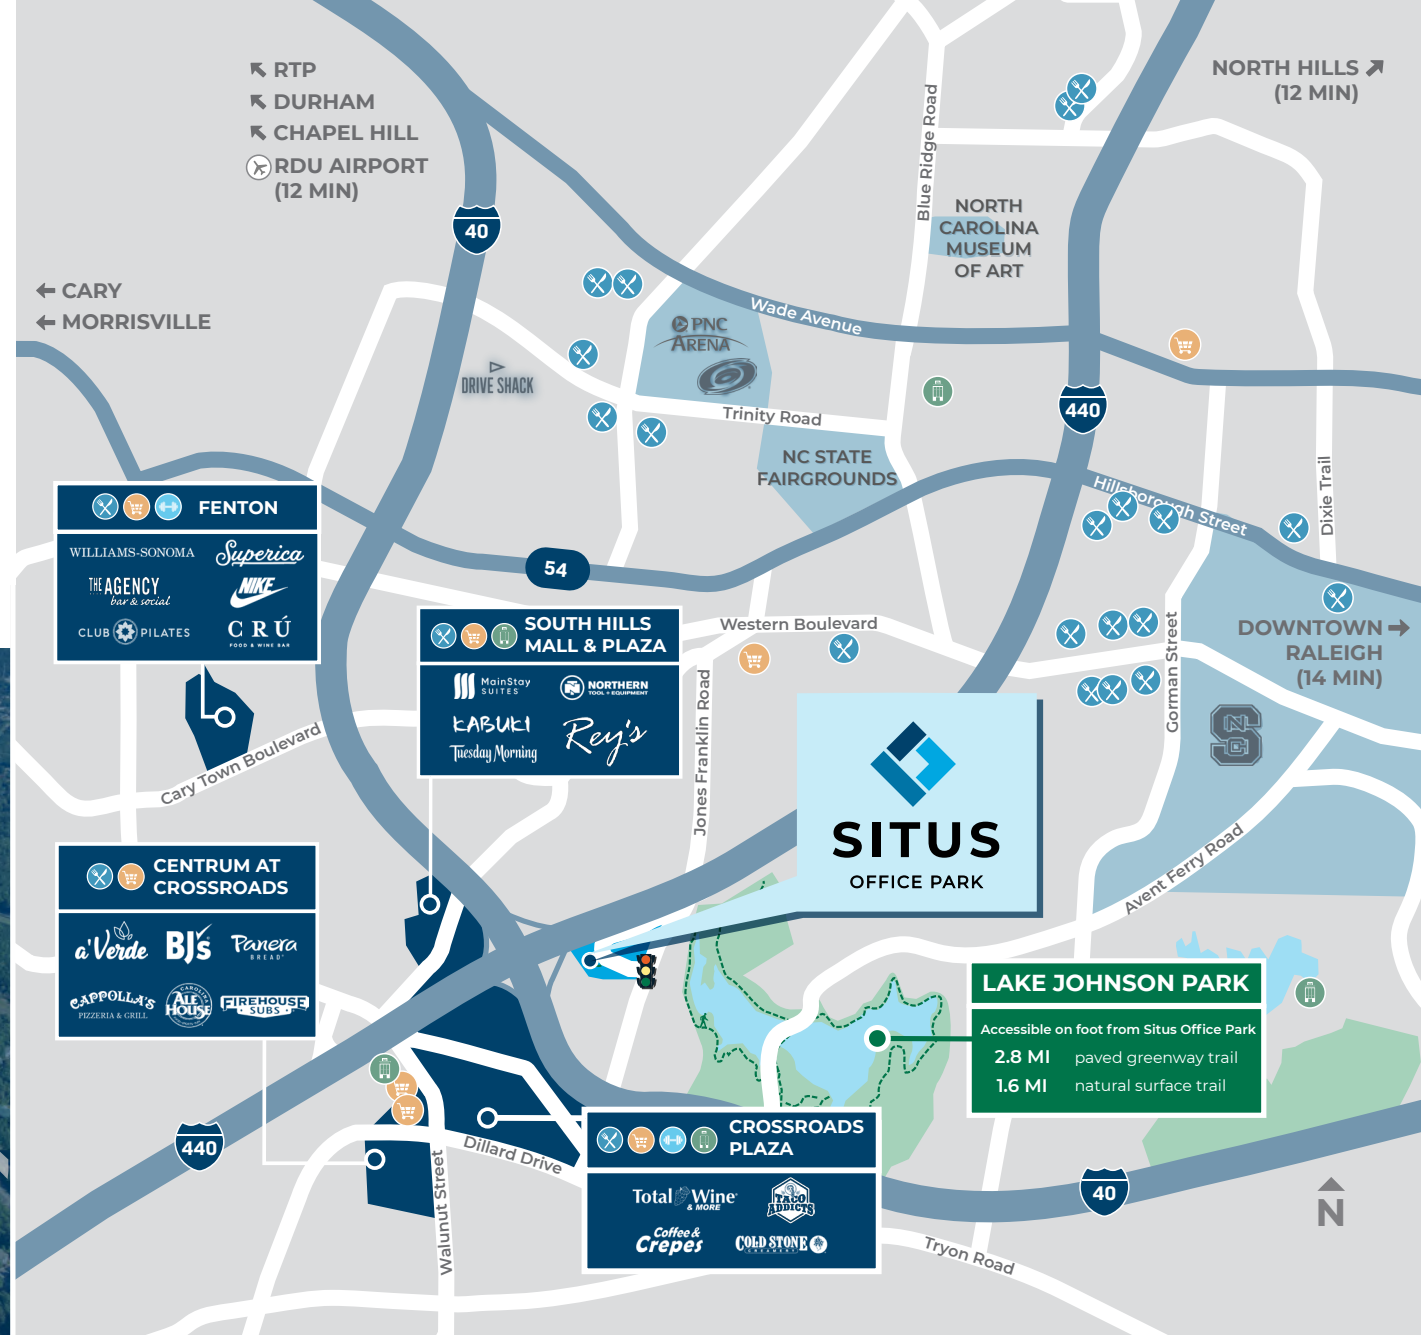

JOHN BREWER
john.brewer@cbre.com
+1 919 831 8214

BRIAN CARR, CCIM
brian.carr@cbre.com
+1 919 831 8256



CBRE



UNDER TRUSTED OWNERSHIP

Under the proactive ownership of The Simpson Organization (TSO), Situs Office Park is well equipped to support the advancement of the goals, careers and lifestyles of its celebrated campus community. A well-capitalized market leader with notable local real estate repositioning including BOA Downtown, Arbors and Carolina Corporate Center, TSO is thrilled to bring its tenant-first approach to Situs while partnering with Raleigh-based property management. Holding true to its notable mantra of Curated Quality for Life and Work, TSO is thrilled to welcome new tenants to join this unique community.

JOHN BREWER

john.brewer@cbre.com | +1 919 831 8214

BRIAN CARR, CCIM

brian.carr@cbre.com | +1 919 831 8256



THE SIMPSON ORGANIZATION

SITUSOFFICEPARK.COM

CBRE