



SITUS

OFFICE PARK



1100, 1121, AND 1130 SITUS COURT | RALEIGH, NC

PRIMELY POSITIONED
CLASS A OFFICE CAMPUS
IMMEDIATELY ACCESSIBLE TO I-40 AND I-440



JOHN BREWER
john.brewer@cbre.com | +1 919 831 8214

BRIAN CARR, CCIM
brian.carr@cbre.com | +1 919 831 8256

CHRISTIAN SLOAN
christian.sloan@cbre.com | +1 919 831 8181

SITUSOFFICEPARK.COM

PROPERTY HIGHLIGHTS

Situs Office Park is a 14-acre, Class A office campus located at the crossroads of US1, I-40 and I-440 in West Raleigh. Recently acquired by The Simpson Organization, Situs is on the verge of entering its next chapter as a fully amenitized campus soon to offer new tenant-focused shared spaces to improve your workday. Now is the perfect opportunity to explore flexibly sized workspaces at Situs One and Situs Two while availability remains.



EXCELLENT I-40 + I-440 ACCESS

Interchange improvements will offer quick access to Raleigh, Cary, and surrounding areas



ABUNDANT PARKING

4.6/1,000 Parking Ratio



TENANT FOCUSED AMENITIES

Central amenity hub underway at Situs Two



ON-SITE MANAGEMENT

Providing attentive service and convenient, consistent upkeep



SITUS ONE

1130 SITUS COURT

2,745 - 13,563 RSF Available

SPEC SUITES UNDERWAY & AVAILABLE SOON!



SITUS TWO

1121 SITUS COURT

2,285 - 14,023 RSF Available



SITUS THREE

1100 SITUS COURT

Fully Leased



JOHN BREWER

john.brewer@cbre.com | +1 919 831 8214

BRIAN CARR, CCIM

brian.carr@cbre.com | +1 919 831 8256



THE SIMPSON ORGANIZATION

CHRISTIAN SLOAN



christian.sloan@cbre.com | +1 919 831 8181

CBRE

TENANT FOCUSED AMENITIES



Coming Soon!

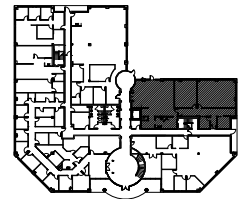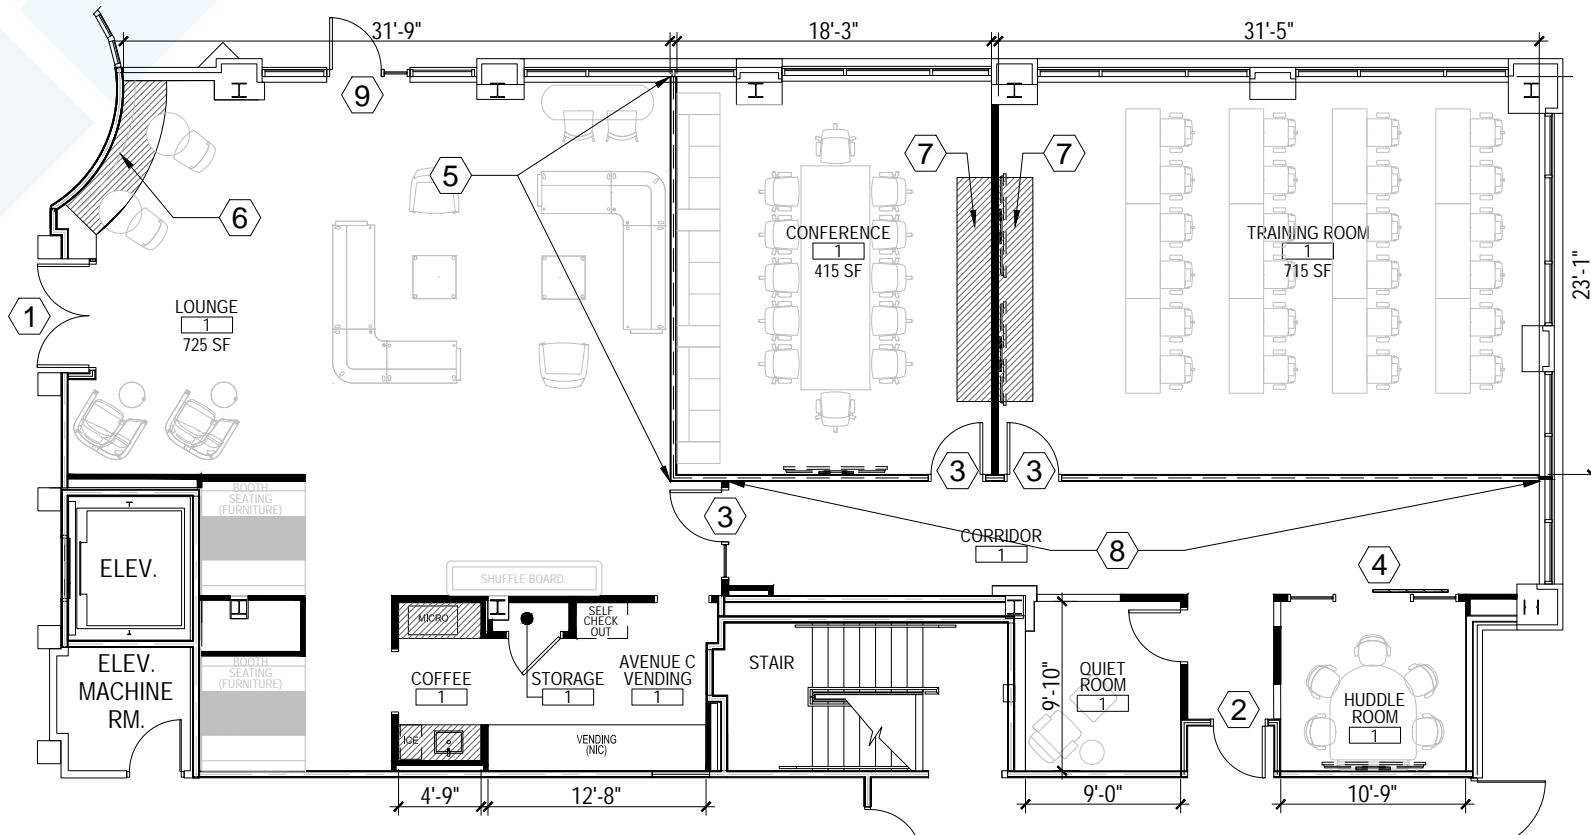

JOHN BREWER

john.brewer@cbre.com | +1 919 831 8214

BRIAN CARR, CCIM

brian.carr@cbre.com | +1 919 831 8256



THE SIMPSON ORGANIZATION

CHRISTIAN SLOAN

christian.sloan@cbre.com | +1 919 831 8181


CBRE



SITUS ONE

1130 SITUS COURT

FIRST FLOOR

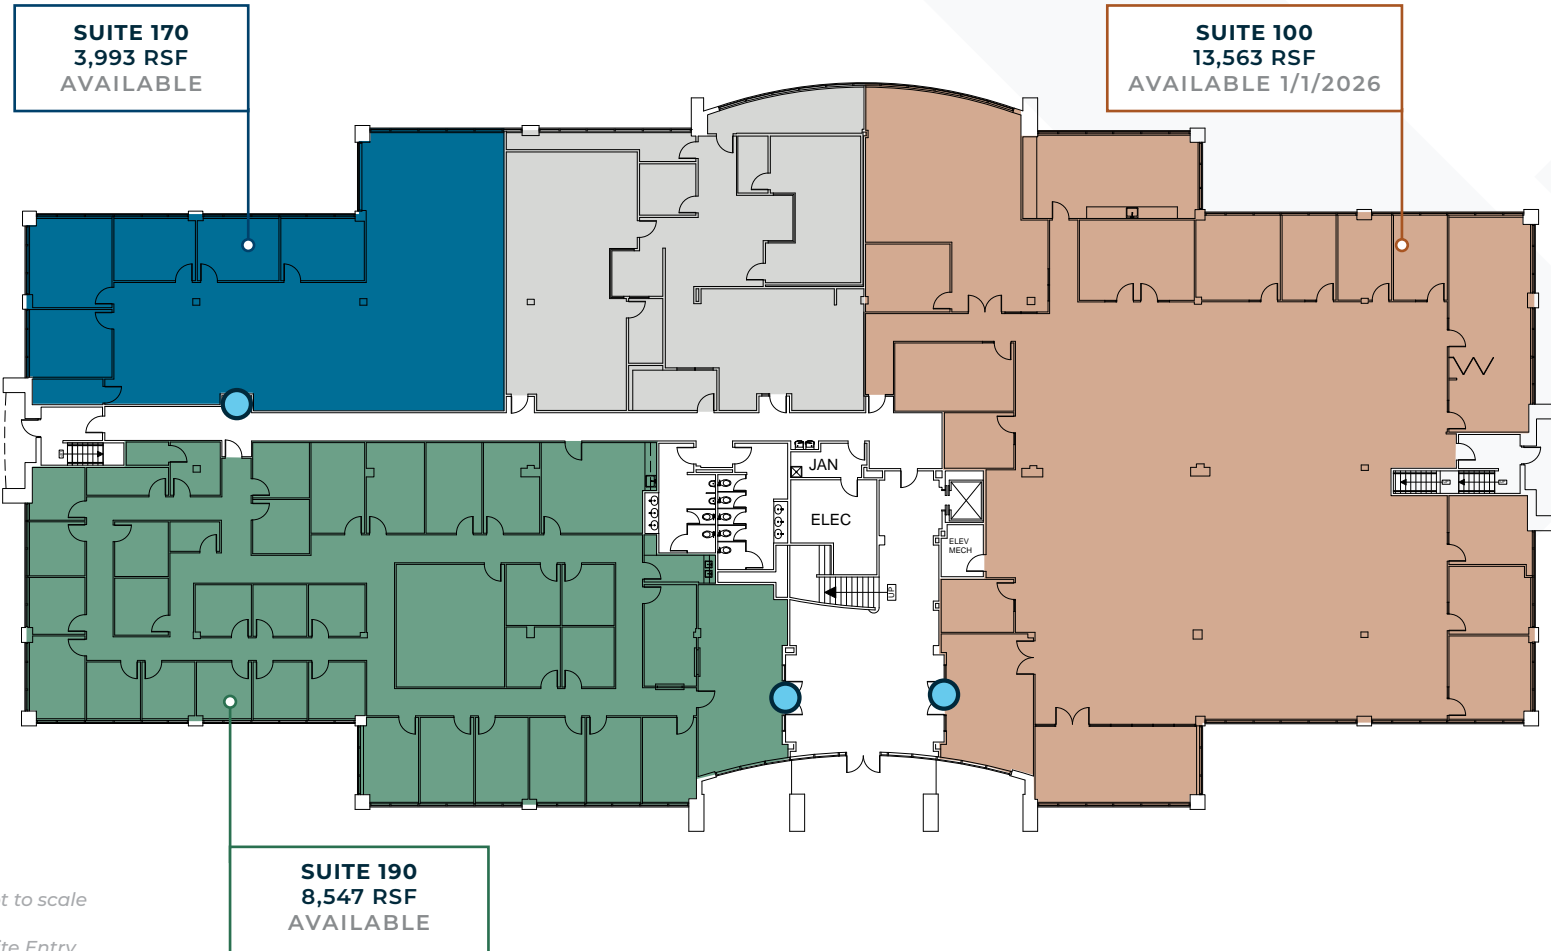

JOHN BREWER
john.brewer@cbre.com
+1 919 831 8214

BRIAN CARR, CCIM
brian.carr@cbre.com
+1 919 831 8256

CHRISTIAN SLOAN
christian.sloan@cbre.com
+1 919 831 8181




CBRE



SITUS ONE

1130 SITUS COURT

SECOND FLOOR

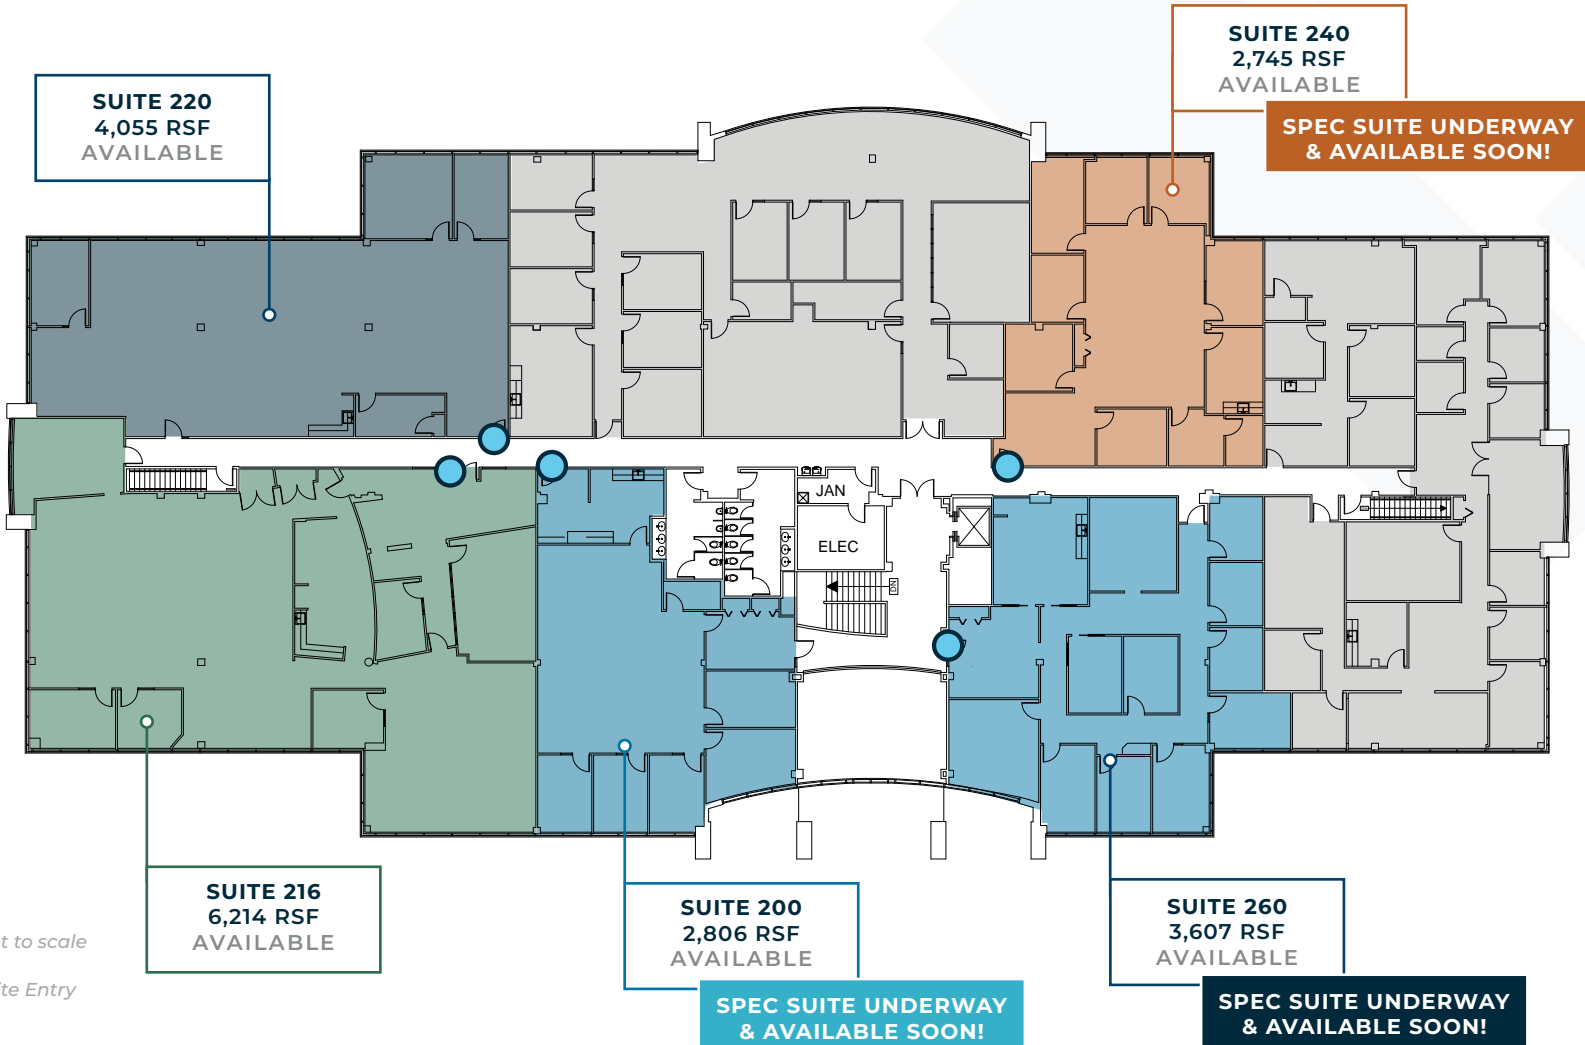

JOHN BREWER
john.brewer@cbre.com
+1 919 831 8214

BRIAN CARR, CCIM
brian.carr@cbre.com
+1 919 831 8256

CHRISTIAN SLOAN
christian.sloan@cbre.com
+1 919 831 8181




CBRE



SITUS TWO

1121 SITUS COURT

FIRST FLOOR

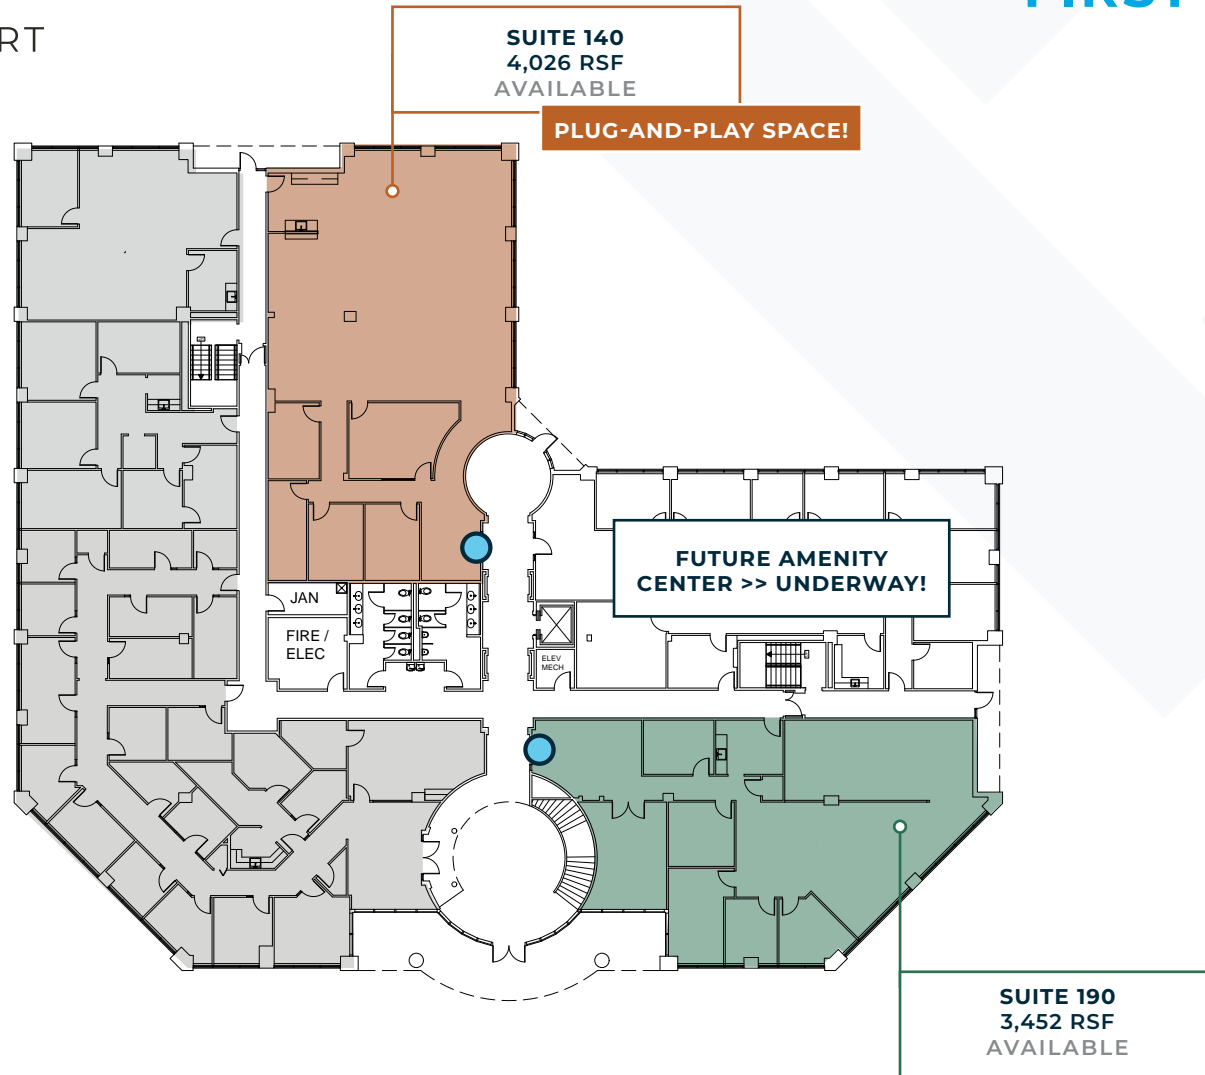

Note: Drawing not to scale

● = Primary Suite Entry

JOHN BREWER
john.brewer@cbre.com
+1 919 831 8214

BRIAN CARR, CCIM
brian.carr@cbre.com
+1 919 831 8256

CHRISTIAN SLOAN
christian.sloan@cbre.com
+1 919 831 8181






SITUS TWO

1121 SITUS COURT

SECOND FLOOR

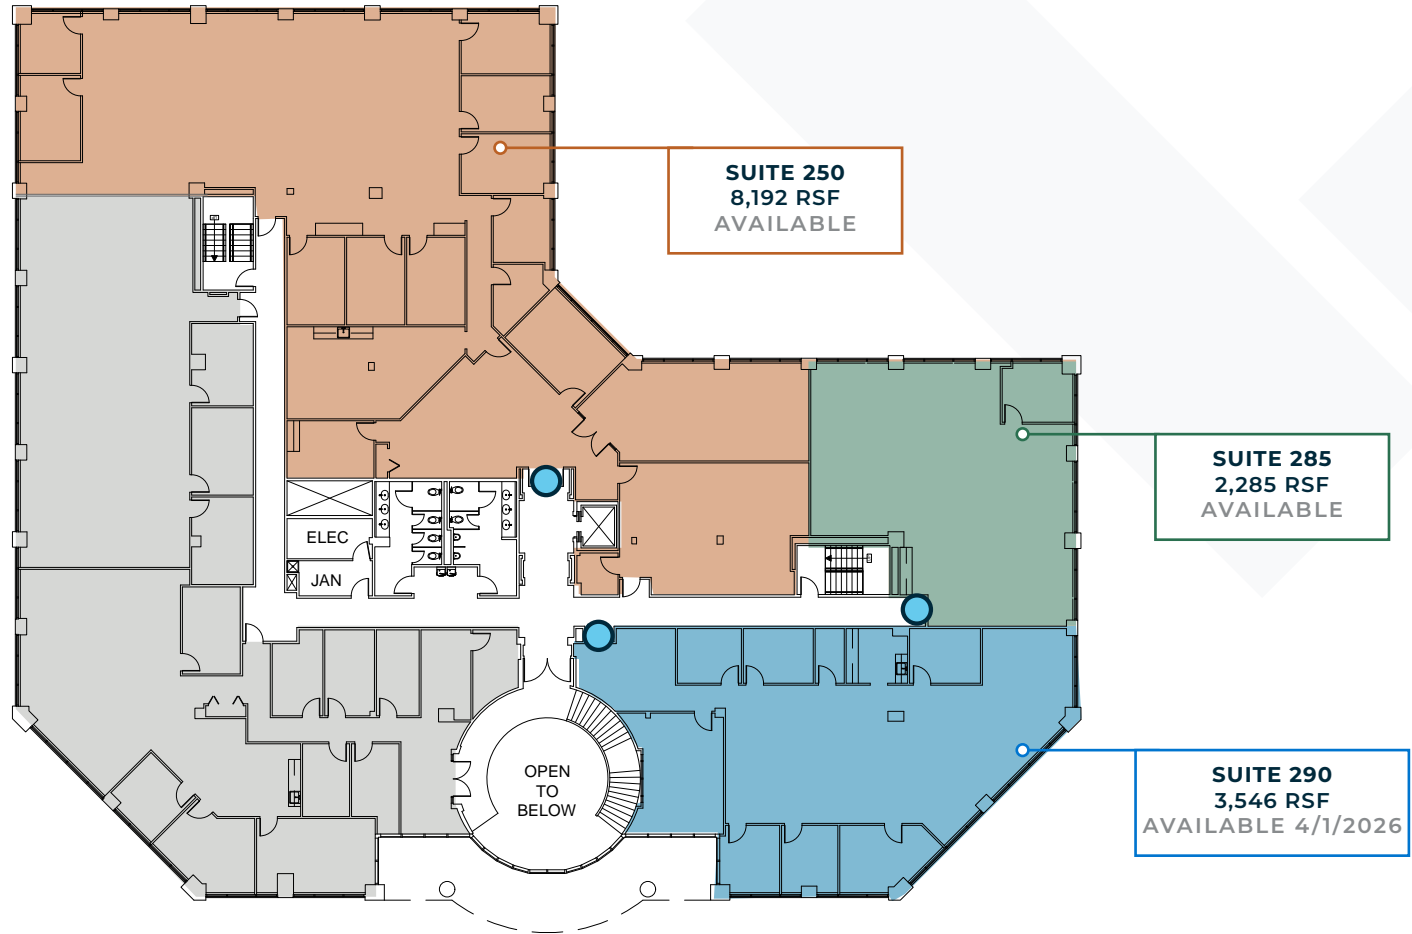

Suites 250, 285 and 290 can be combined for 14,023 RSF

JOHN BREWER
john.brewer@cbre.com
+1 919 831 8214

BRIAN CARR, CCIM
brian.carr@cbre.com
+1 919 831 8256

CHRISTIAN SLOAN
christian.sloan@cbre.com
+1 919 831 8181




CBRE



SITUS TWO

1121 SITUS COURT

THIRD FLOOR

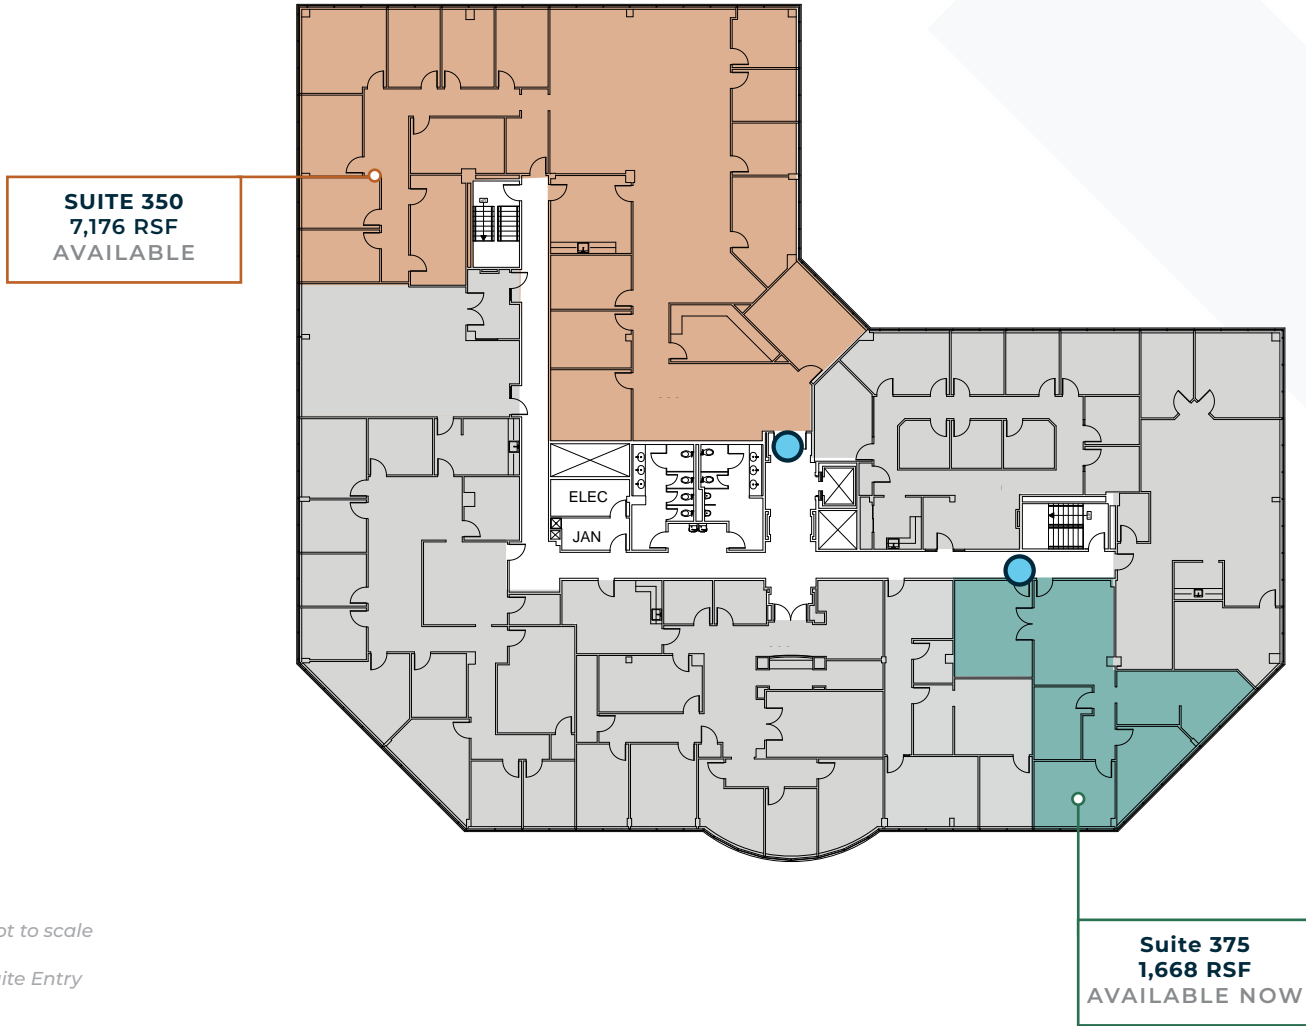

Note: Drawing not to scale

= Primary Suite Entry

JOHN BREWER
 john.brewer@cbre.com
 +1 919 831 8214

BRIAN CARR, CCIM
 brian.carr@cbre.com
 +1 919 831 8256

CHRISTIAN SLOAN
 christian.sloan@cbre.com
 +1 919 831 8181



THE SIMPSON ORGANIZATION

CBRE



UNDER TRUSTED OWNERSHIP

Under the proactive ownership of The Simpson Organization (TSO), Situs Office Park is well equipped to support the advancement of the goals, careers and lifestyles of its celebrated campus community. A well-capitalized market leader with notable local real estate repositioning including BOA Downtown, Arbors and Carolina Corporate Center, TSO is thrilled to bring its tenant-first approach to Situs while partnering with Raleigh-based property management. Holding true to its notable mantra of Curated Quality for Life and Work, TSO is thrilled to welcome new tenants to join this unique community.

SITUSOFFICEPARK.COM

JOHN BREWER

john.brewer@cbre.com | +1 919 831 8214

BRIAN CARR, CCIM

brian.carr@cbre.com | +1 919 831 8256

CHRISTIAN SLOAN

christian.sloan@cbre.com | +1 919 831 8181



THE SIMPSON ORGANIZATION

CBRE